


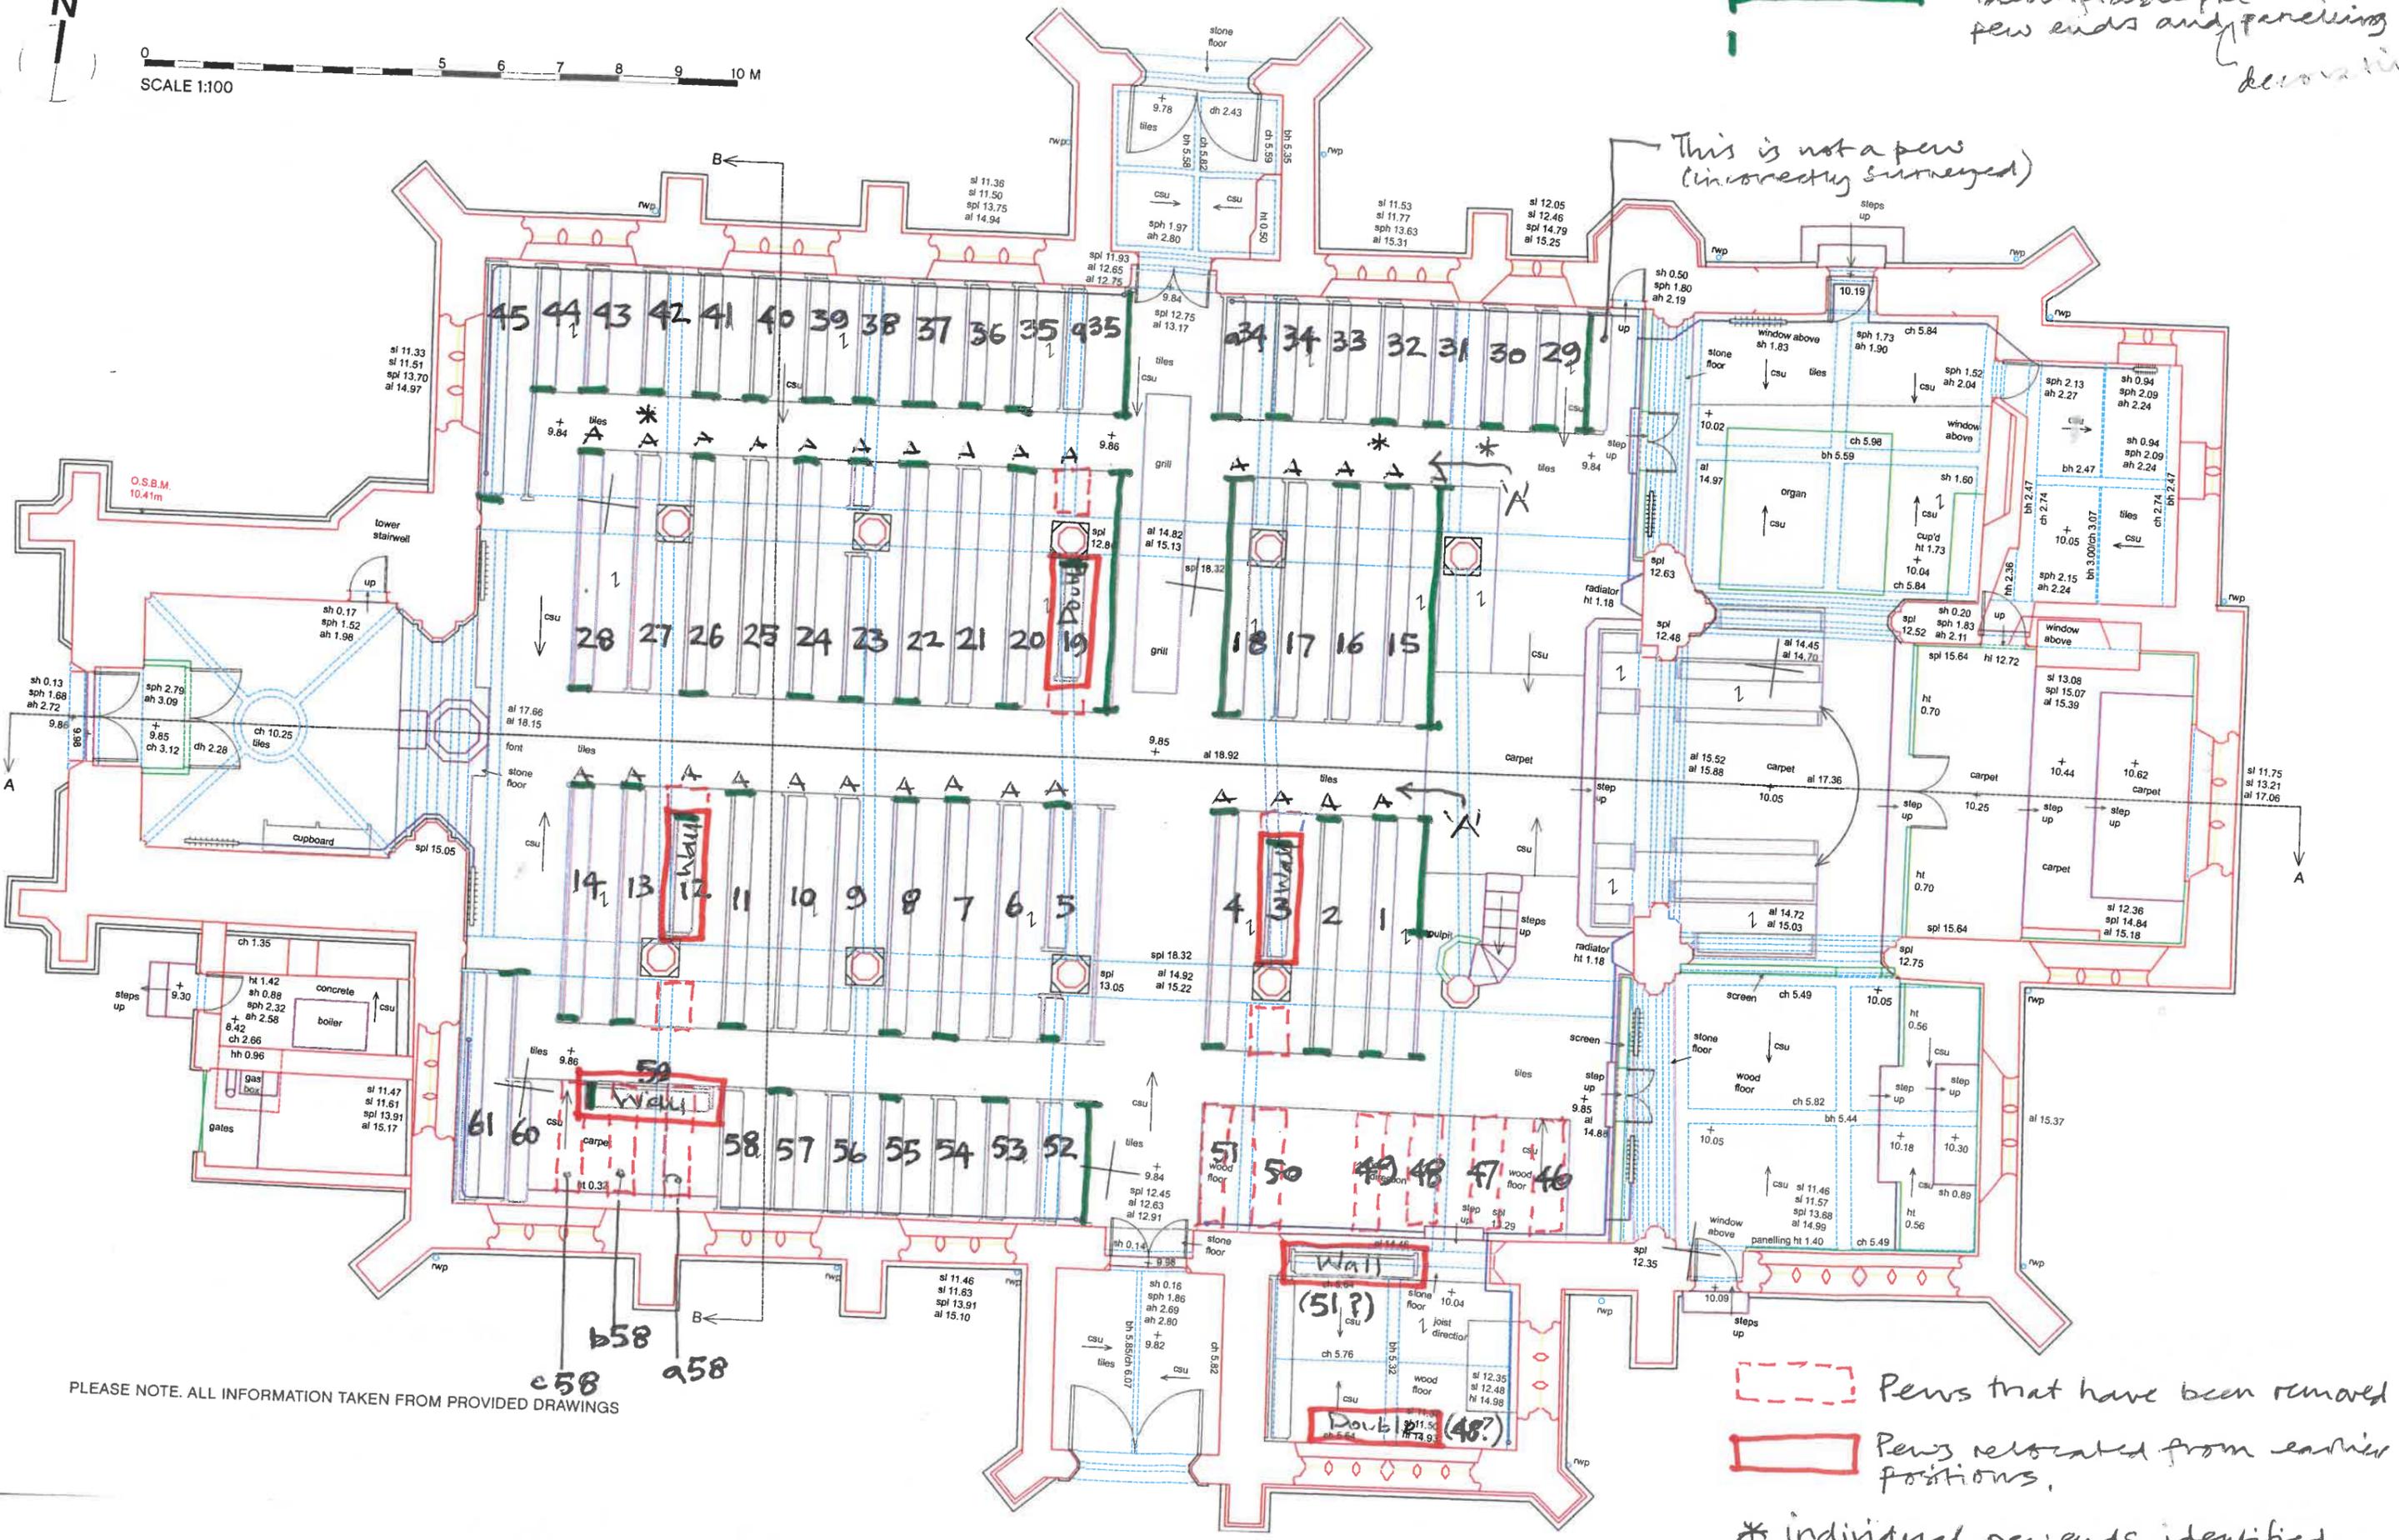

SCALE 1:100

Identifiable pre-reformation
pew ends and panelling
decorative

This is not a pew
(incorrectly surveyed)



PLEASE NOTE. ALL INFORMATION TAKEN FROM PROVIDED DRAWINGS

- Pews that have been removed
- Pews relocated from earlier positions.

* individual pew ends identified in NADFASS

PEW SURVEY