

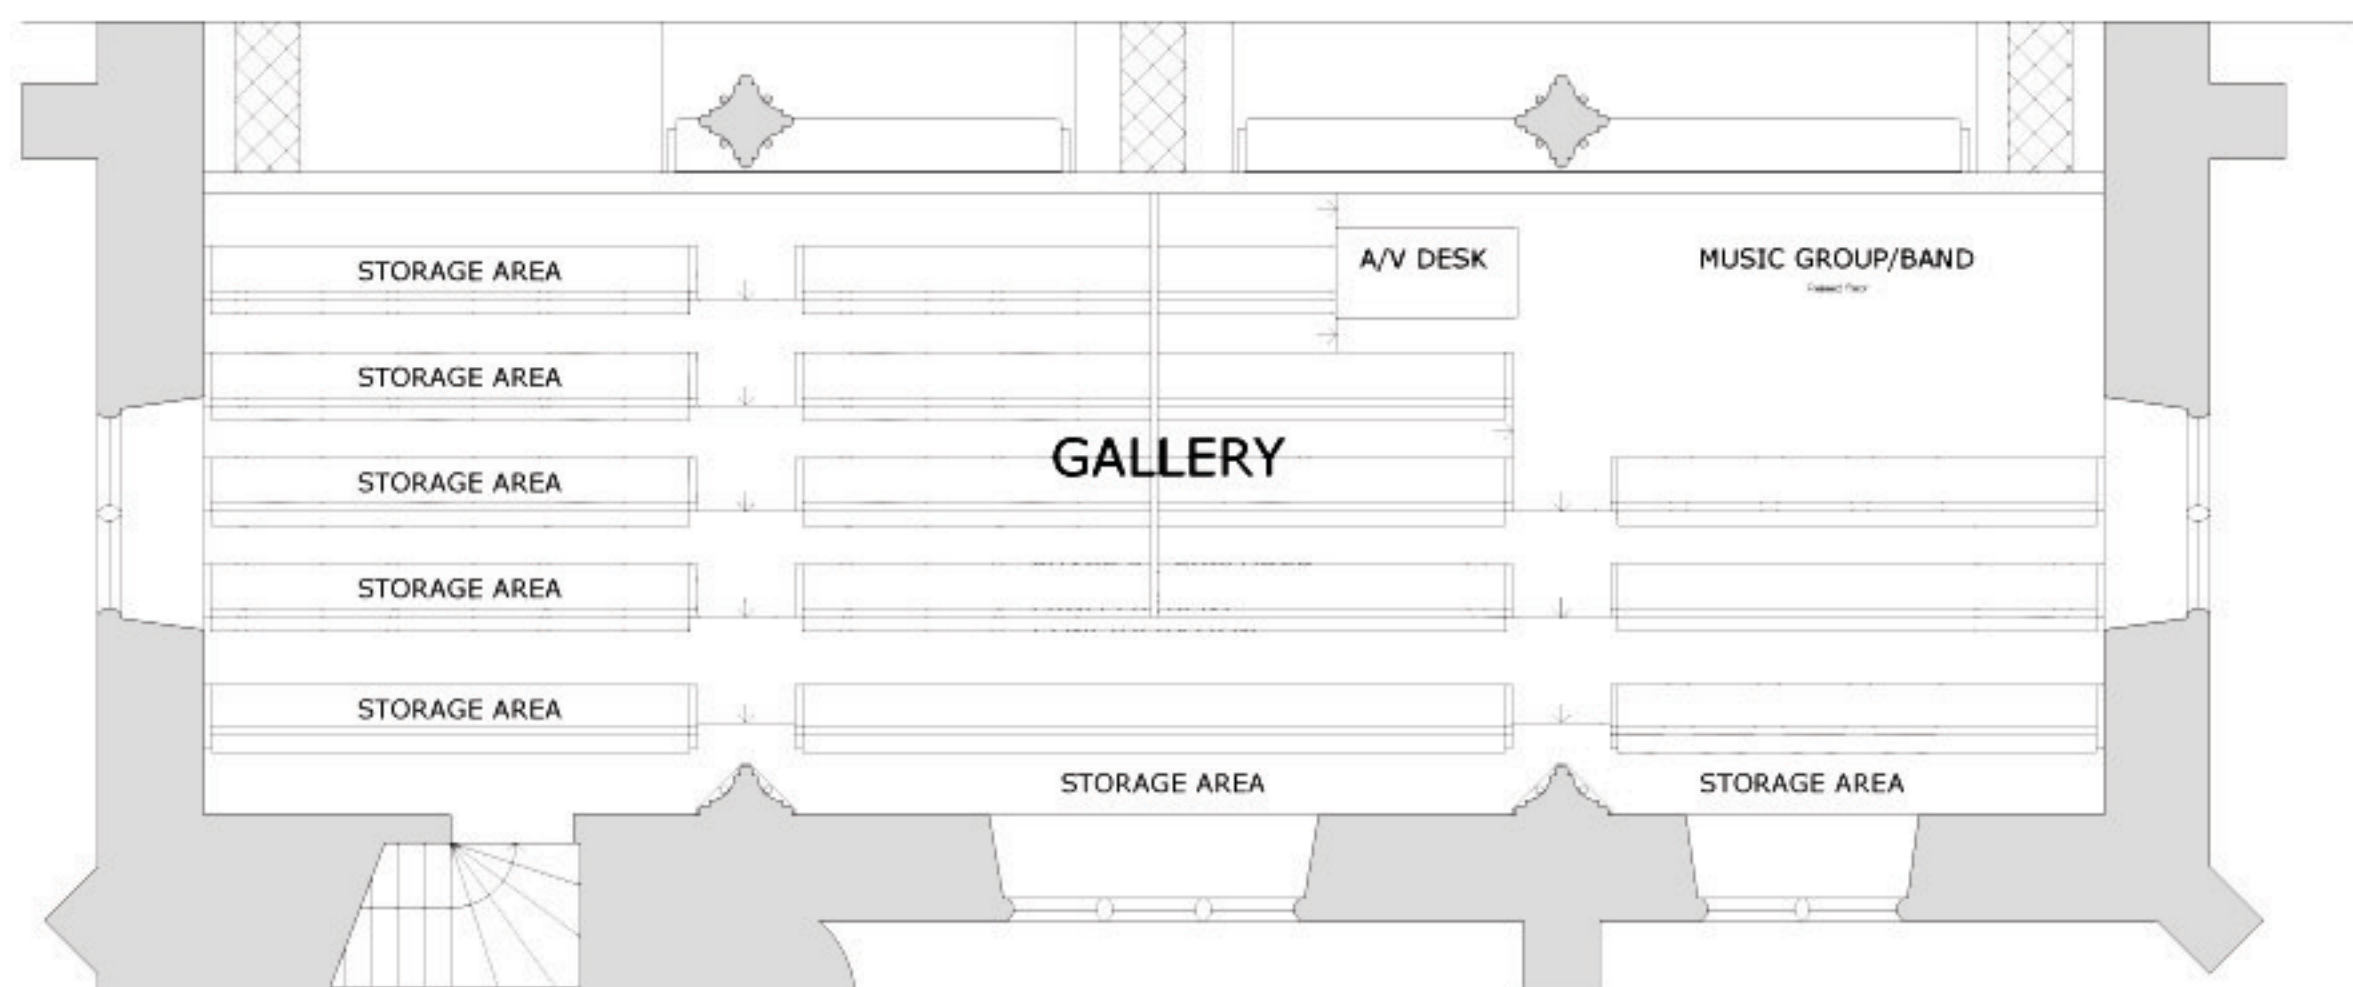


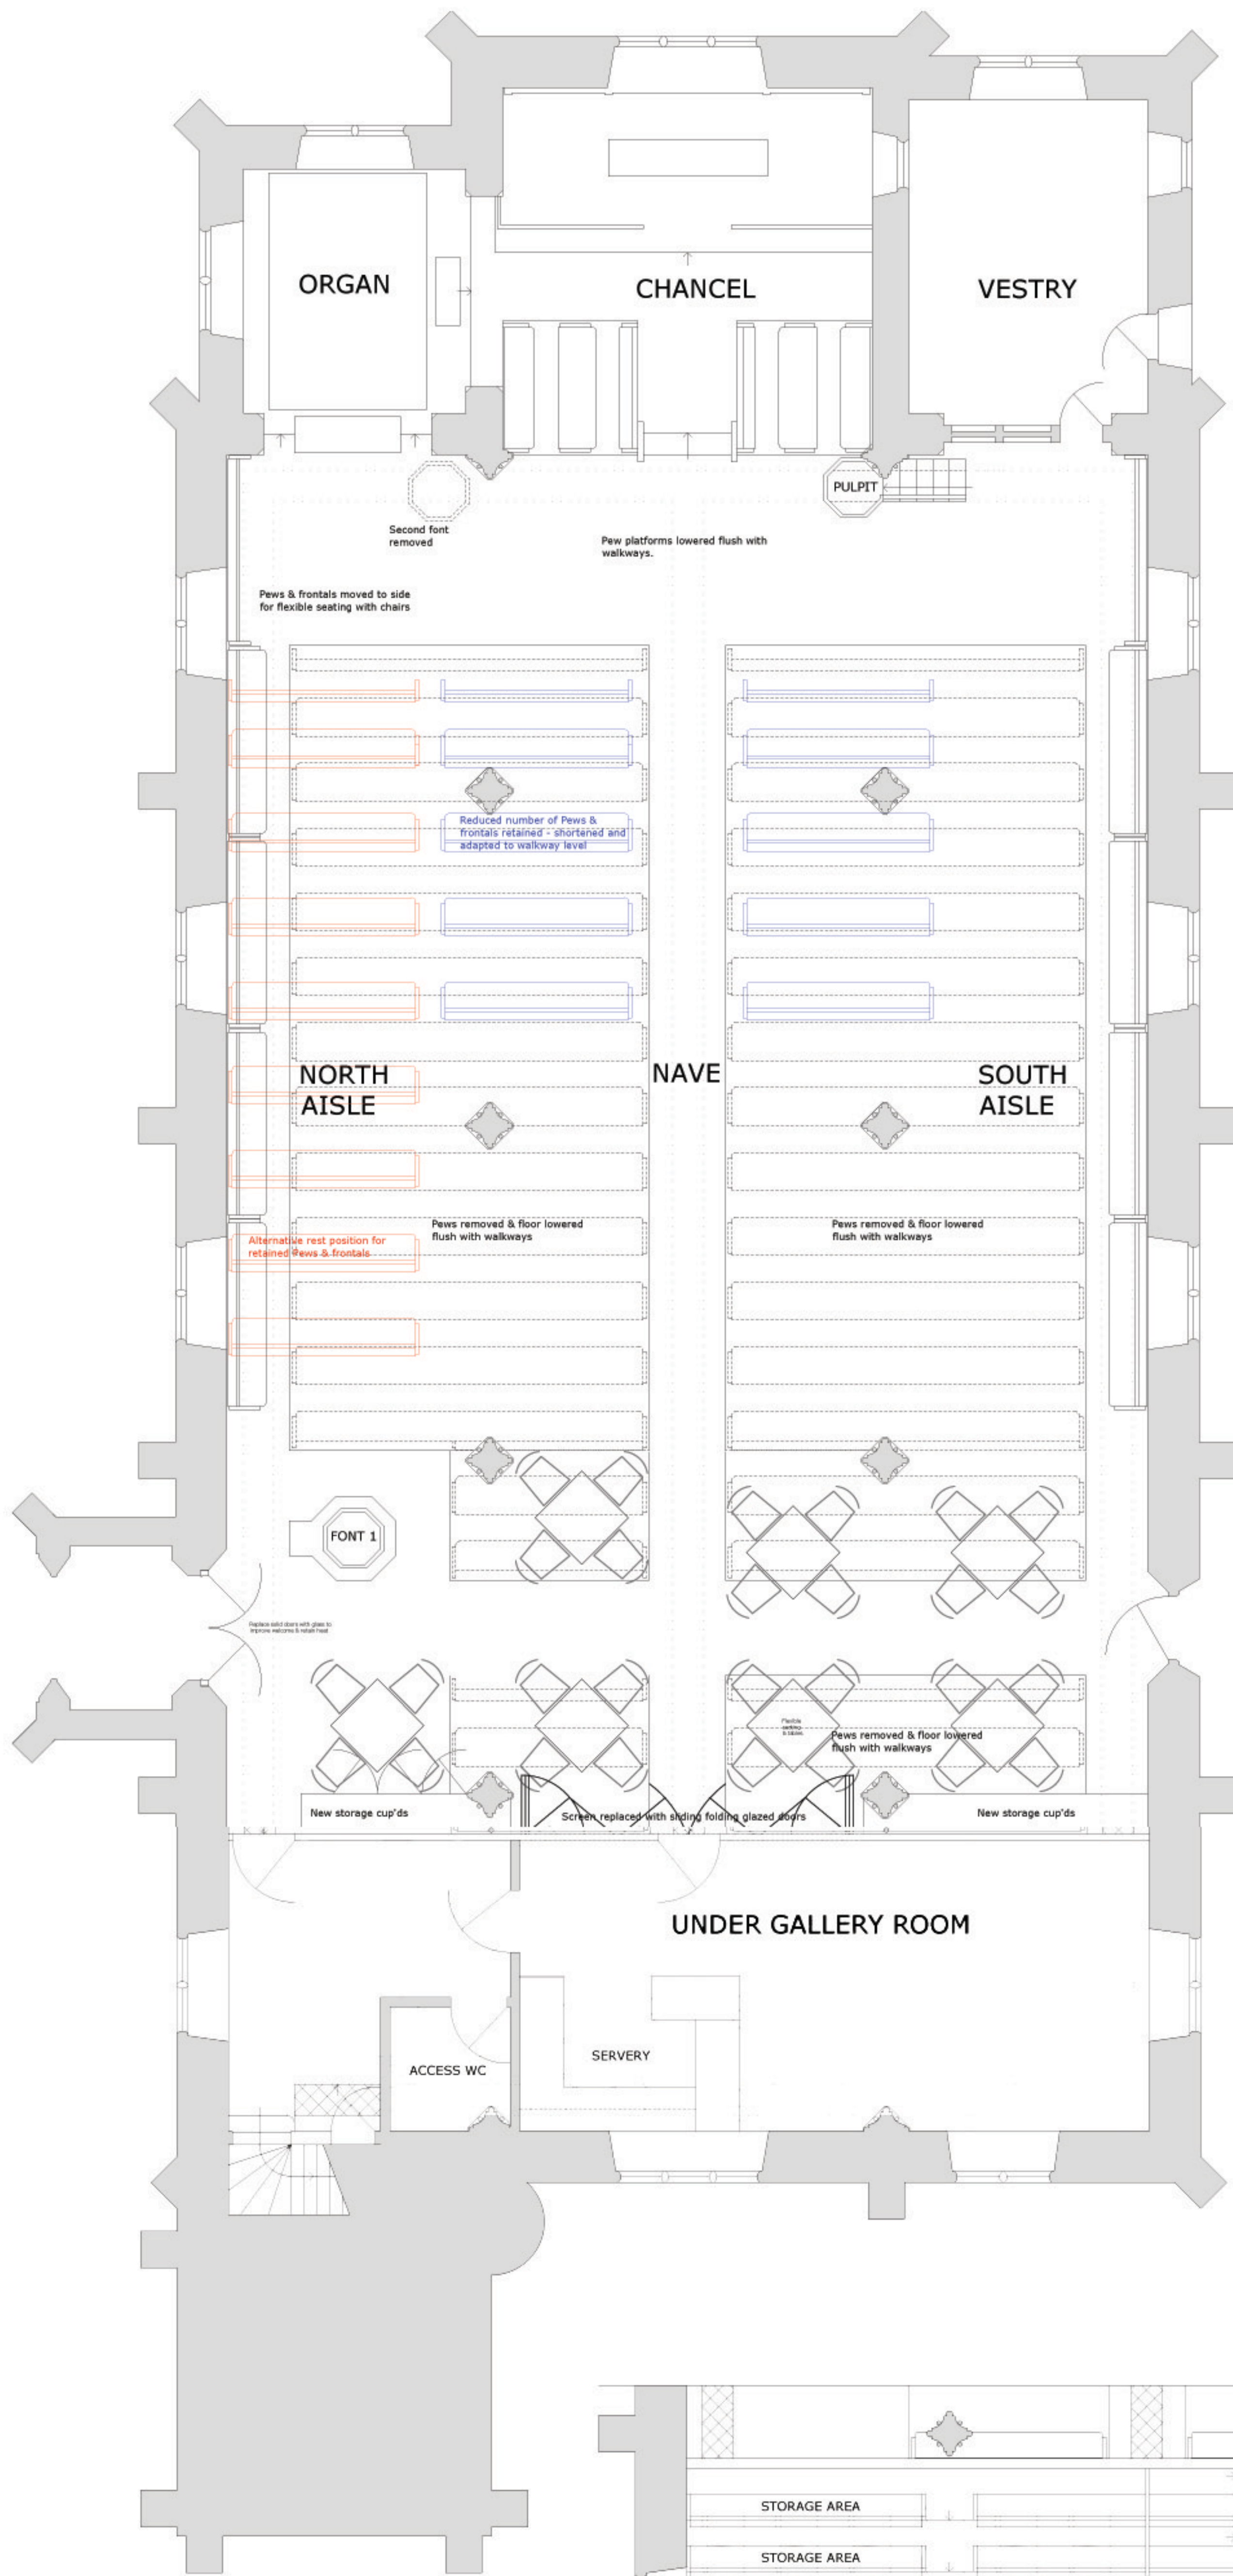

NOTES:
No dimension to be taken from this drawing unless figured.

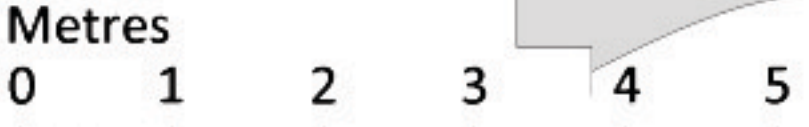

Mark Taylor
Chartered Architect

The Warren, Sedle Road, North Curry,
Somerset, TA3 6HH
Tel: 01749 875555 Fax: 01749 328197
m.taylor@outlook.com

Project Title
PAULTON, HOLY TRINITY Church
RE-ORDERING

Client
THE PCC, HOLY TRINITY Church

Drawing Title
EXISTING PLAN

Rev. Date. (Date)

Scale
1:50 @ A1

Drawn by
A1

Check by
MT

Date
March 2022

Version
PRELIMINARY

Project No.
1039

Drawing No.
01

Revision
-