




THE WEATHERCOCK




SOUTH ELEVATION OF THE TOWER (UPPER STAGES)



SOUTH ELEVATION OF THE TOWER (LOWER STAGE)

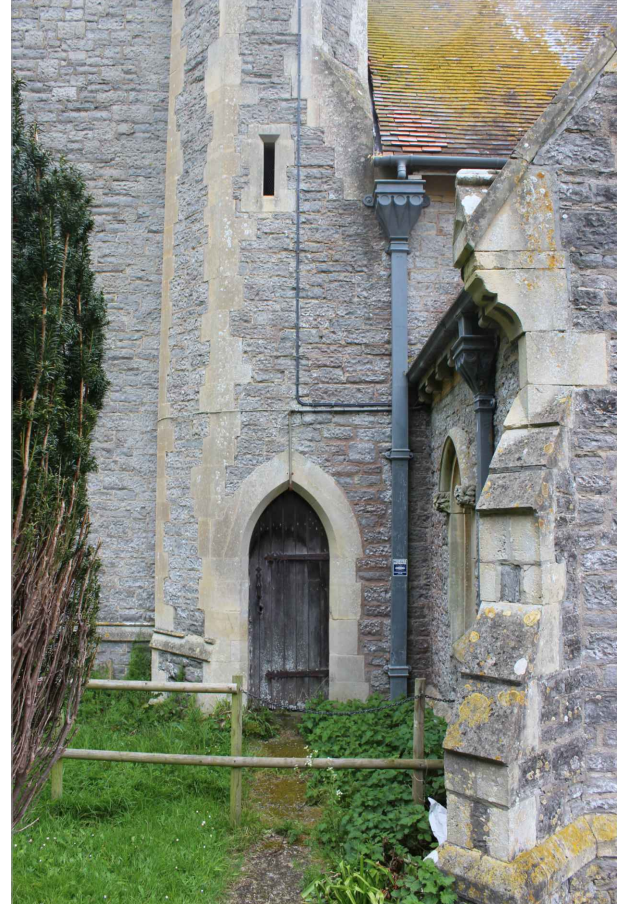

SOUTH ELEVATION OF THE VICE TURRET

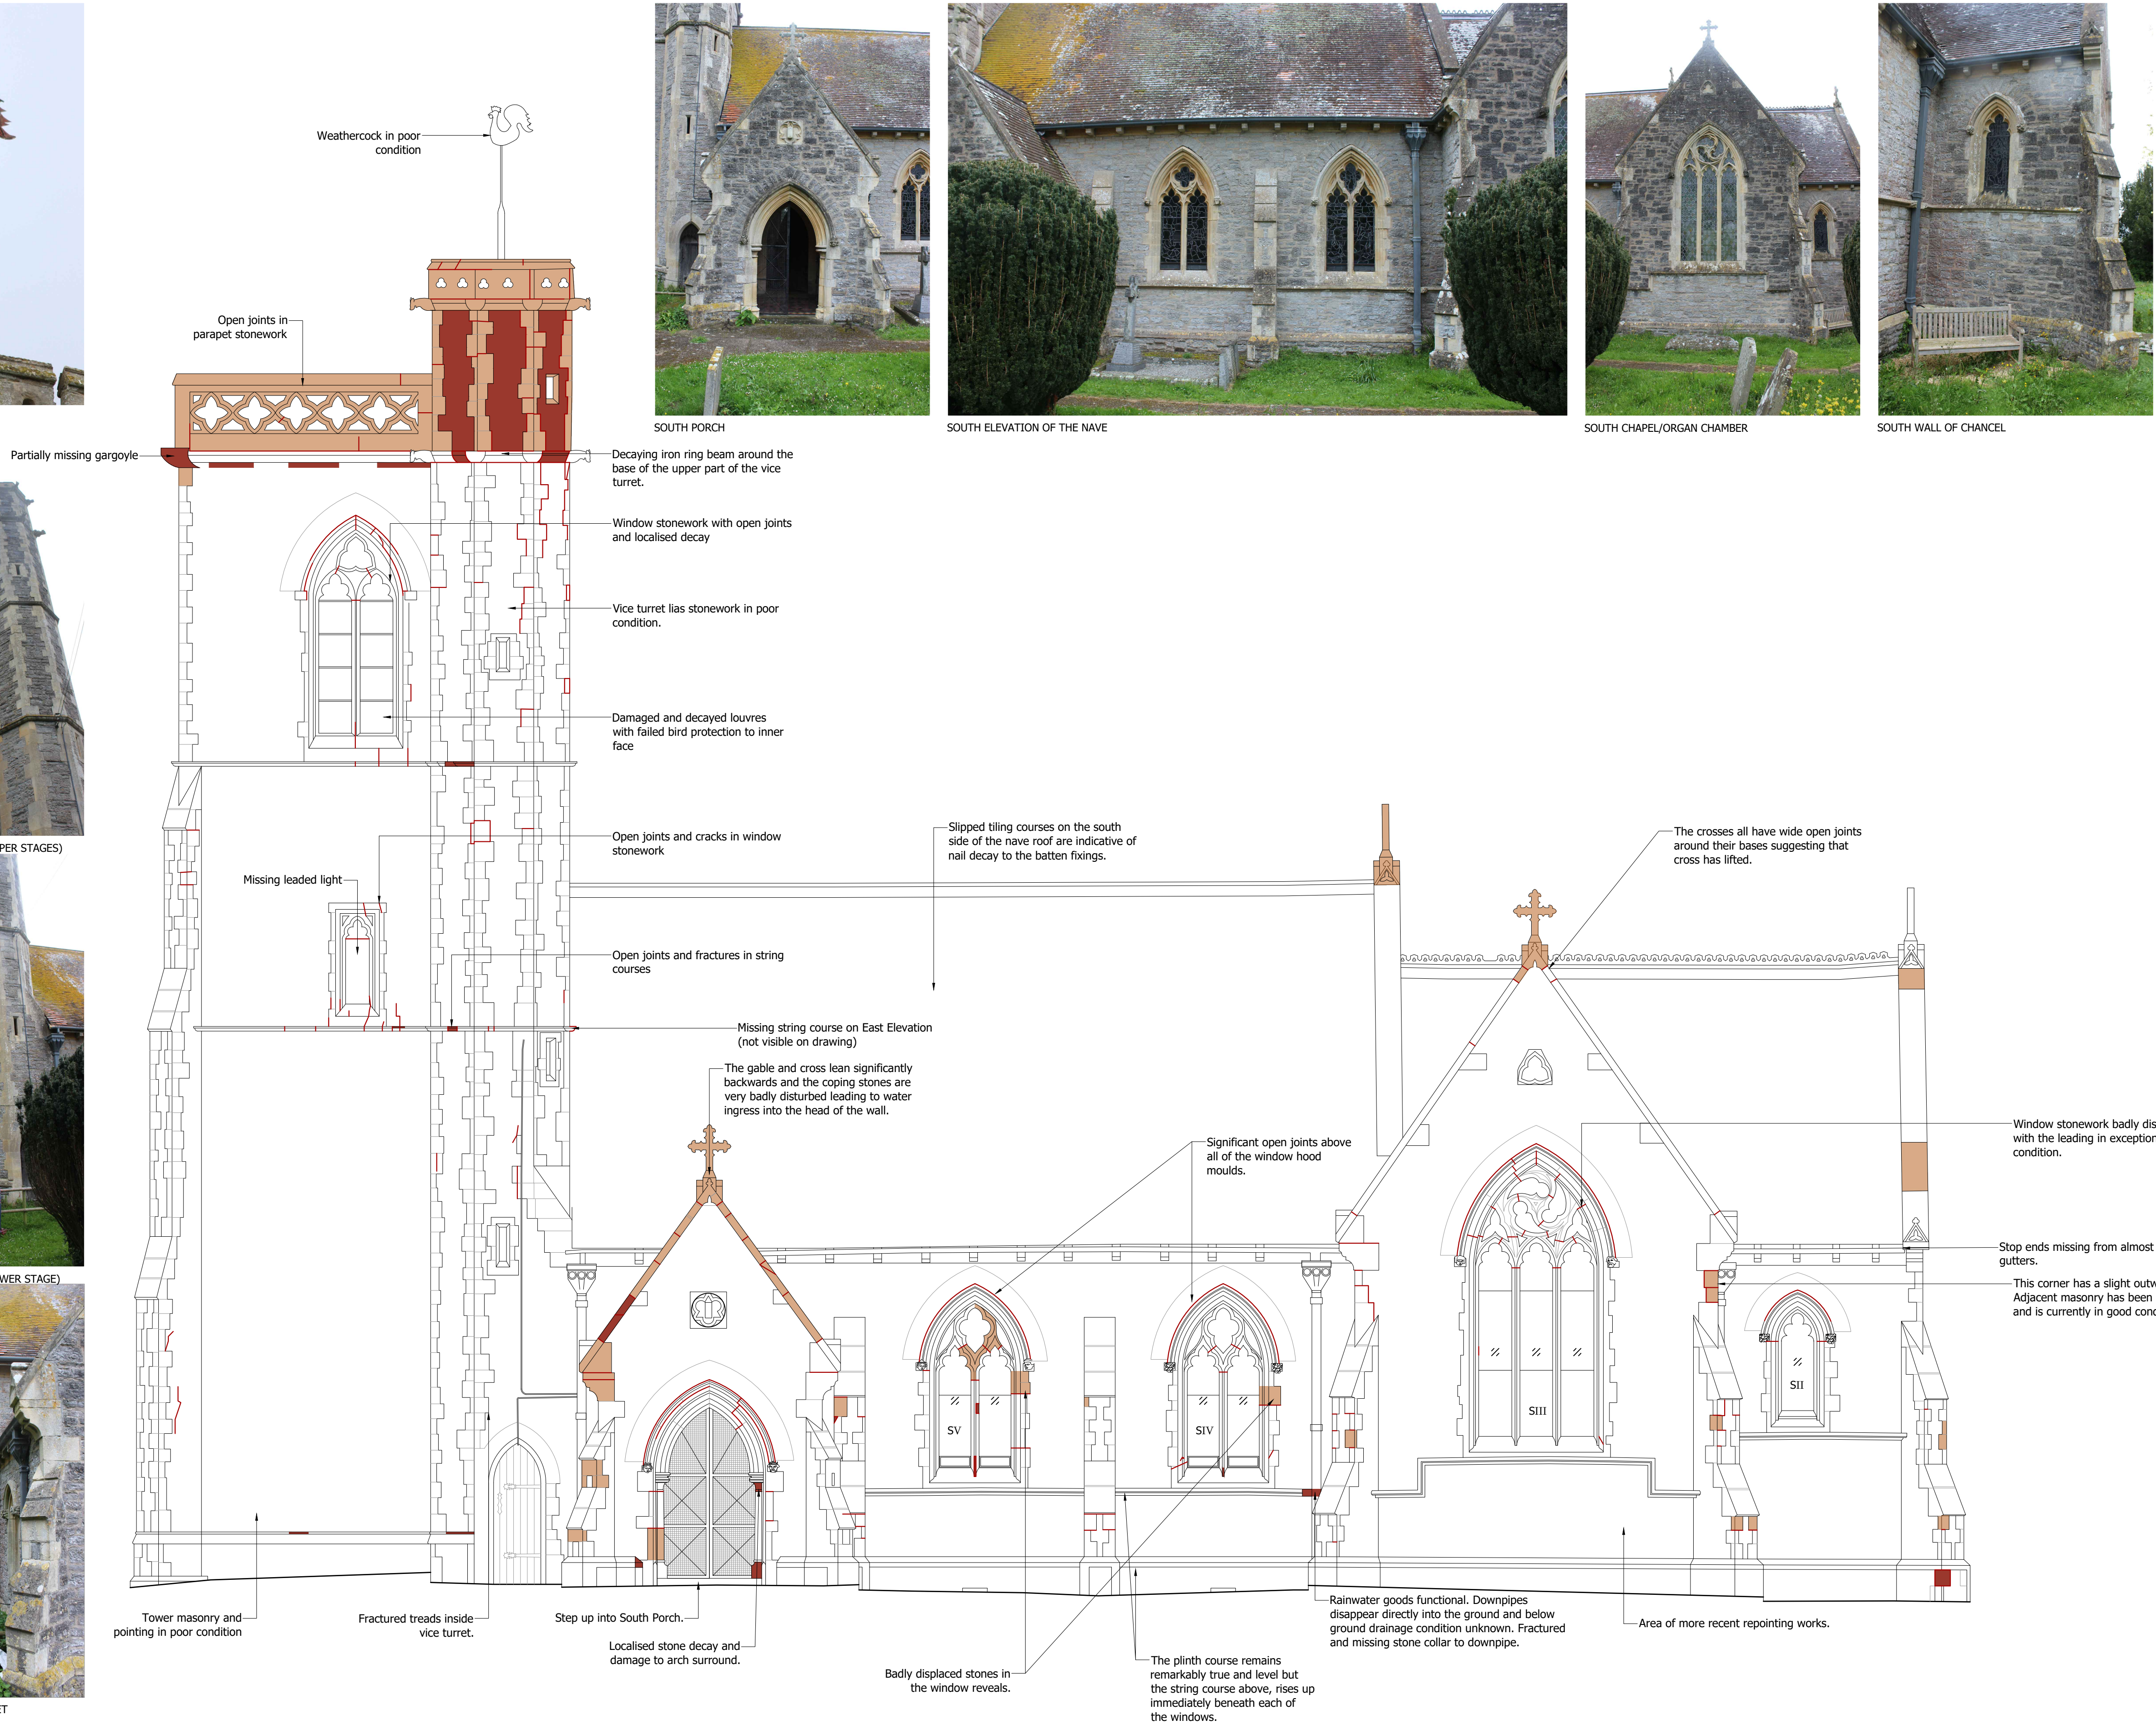

Key:
Cracking/Open Joints
Displaced Stonework