



EAST ELEVATION OF VICE TURRET



EAST ELEVATION OF TOWER



EAST WALL OF SOUTH PORCH



EAST WALL OF SOUTH CHAPEL




EAST END OF CHANCEL



EAST ELEVATION OF EXISTING VESTRY

Key:
Cracking/Open Joints
Displaced Stonework

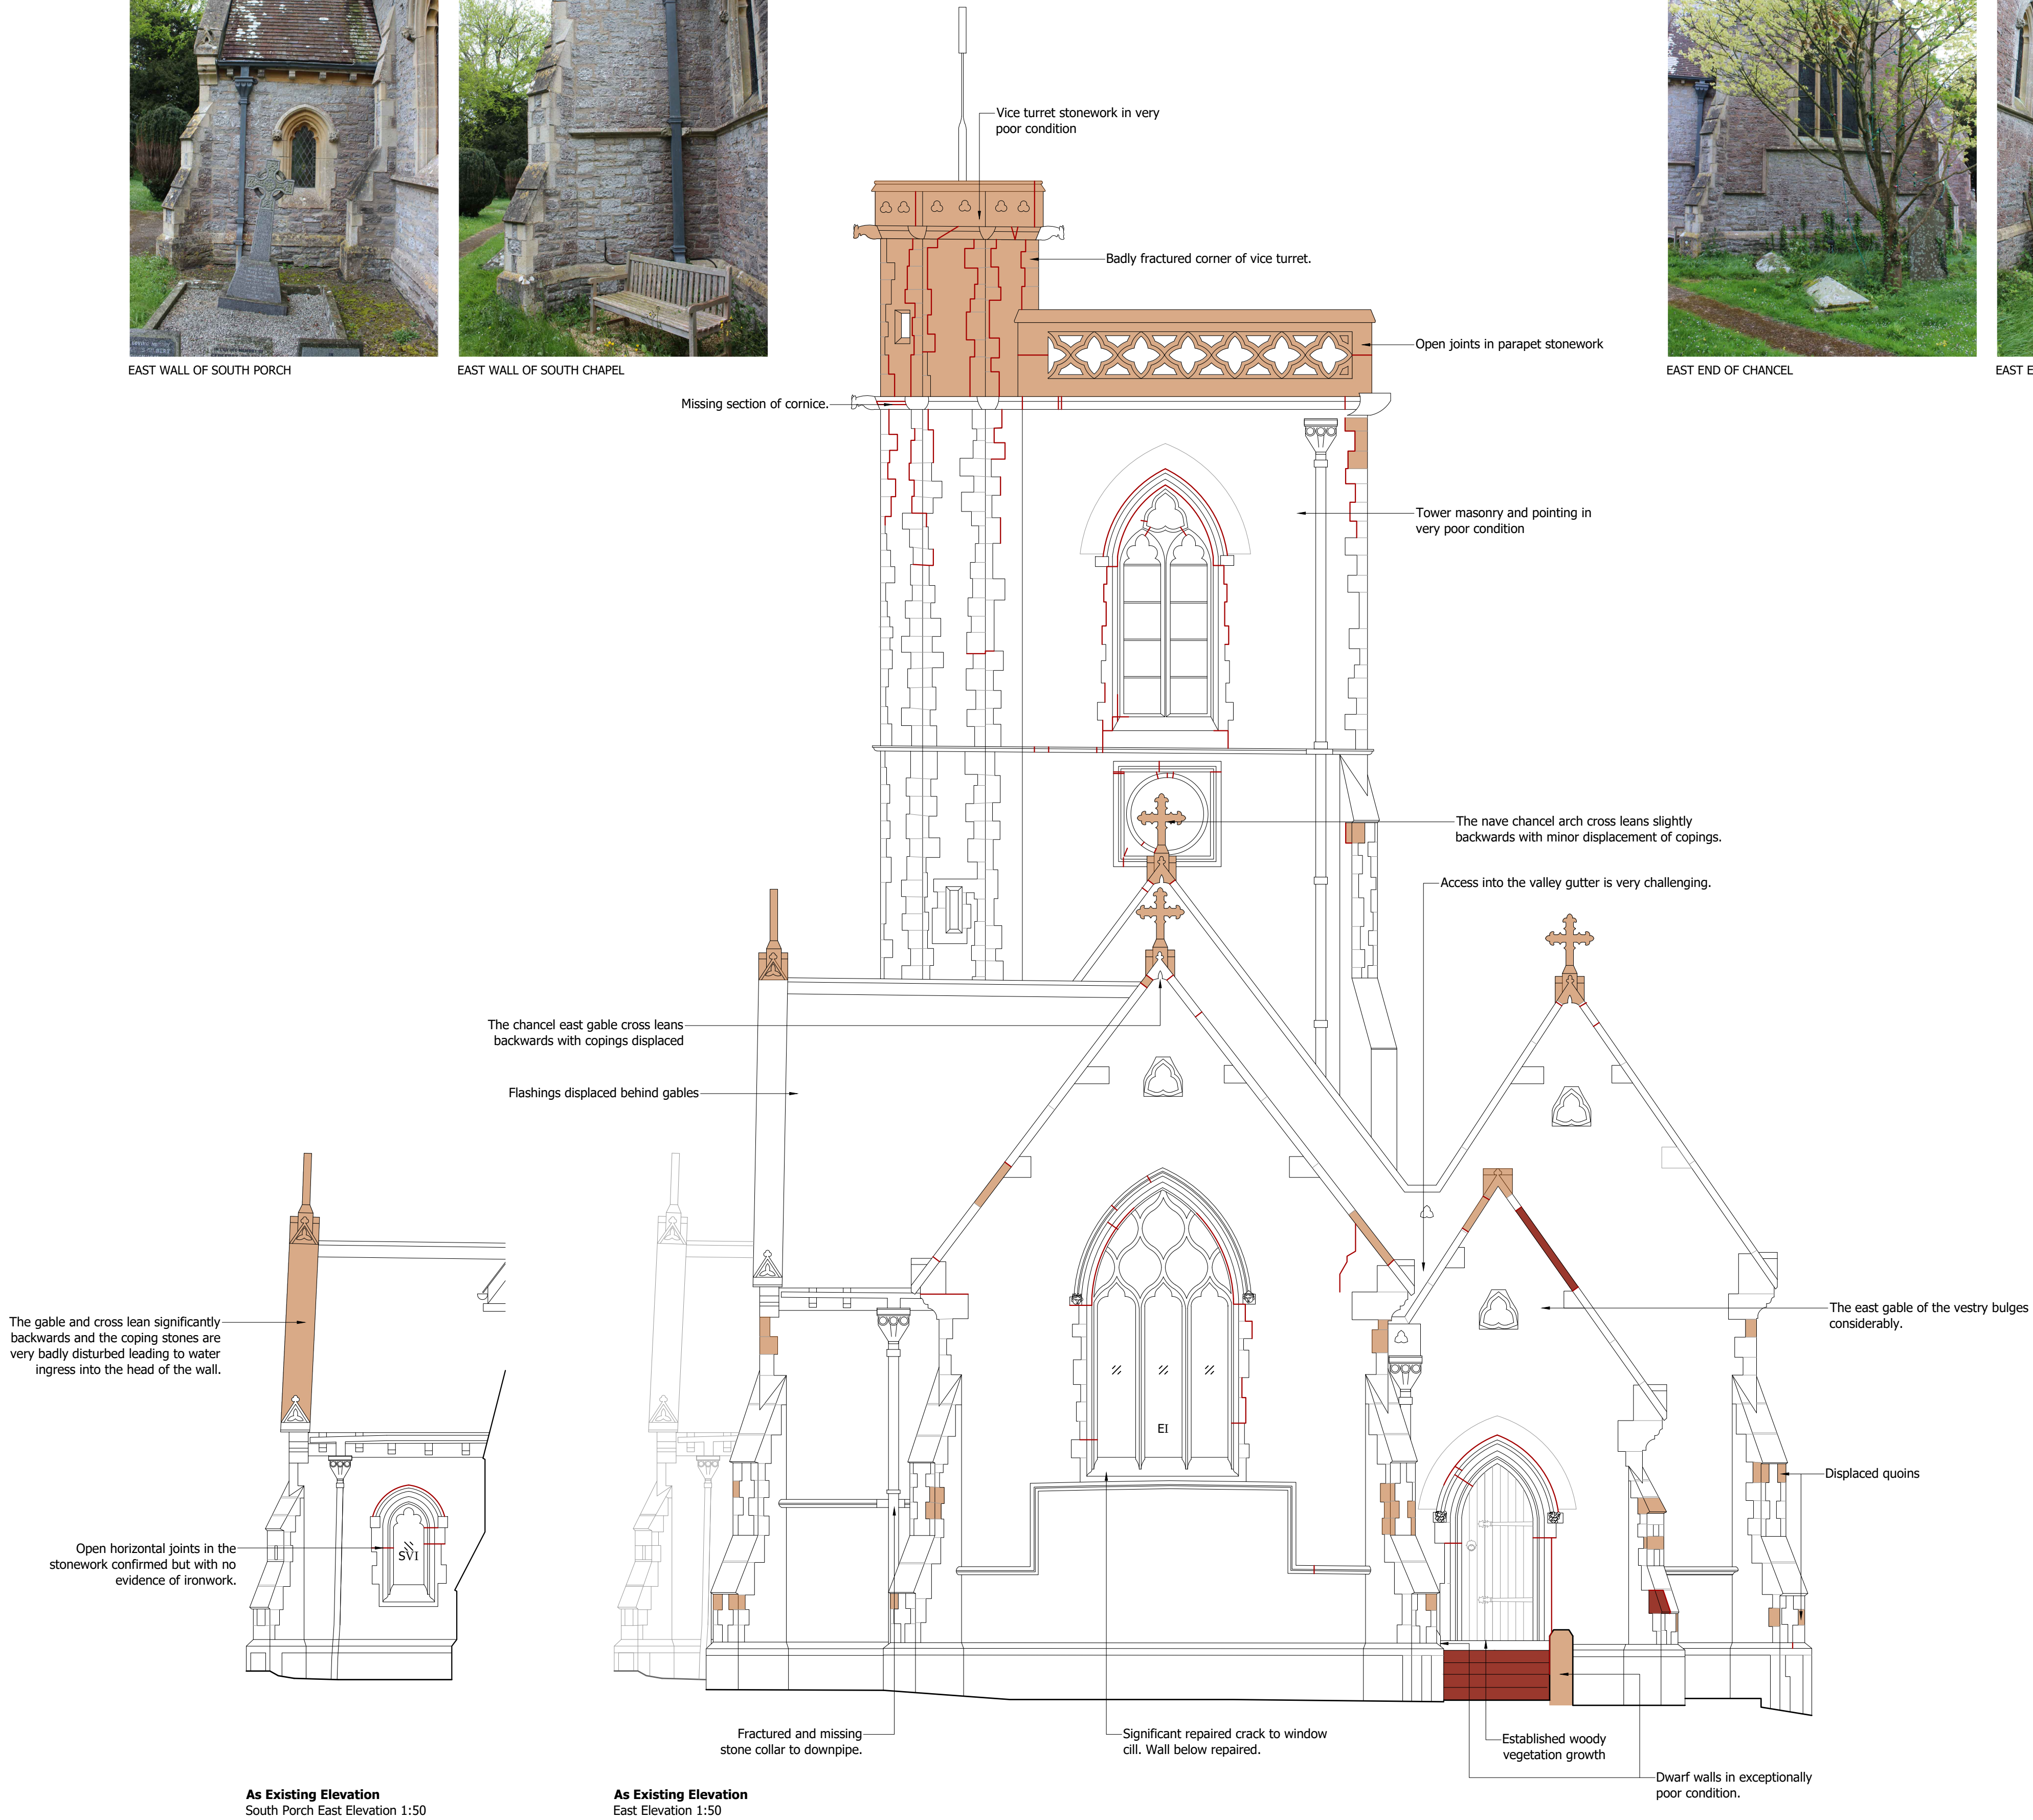

0 1 2 3 4 5 metres