






Location for Trench Arch System looking East

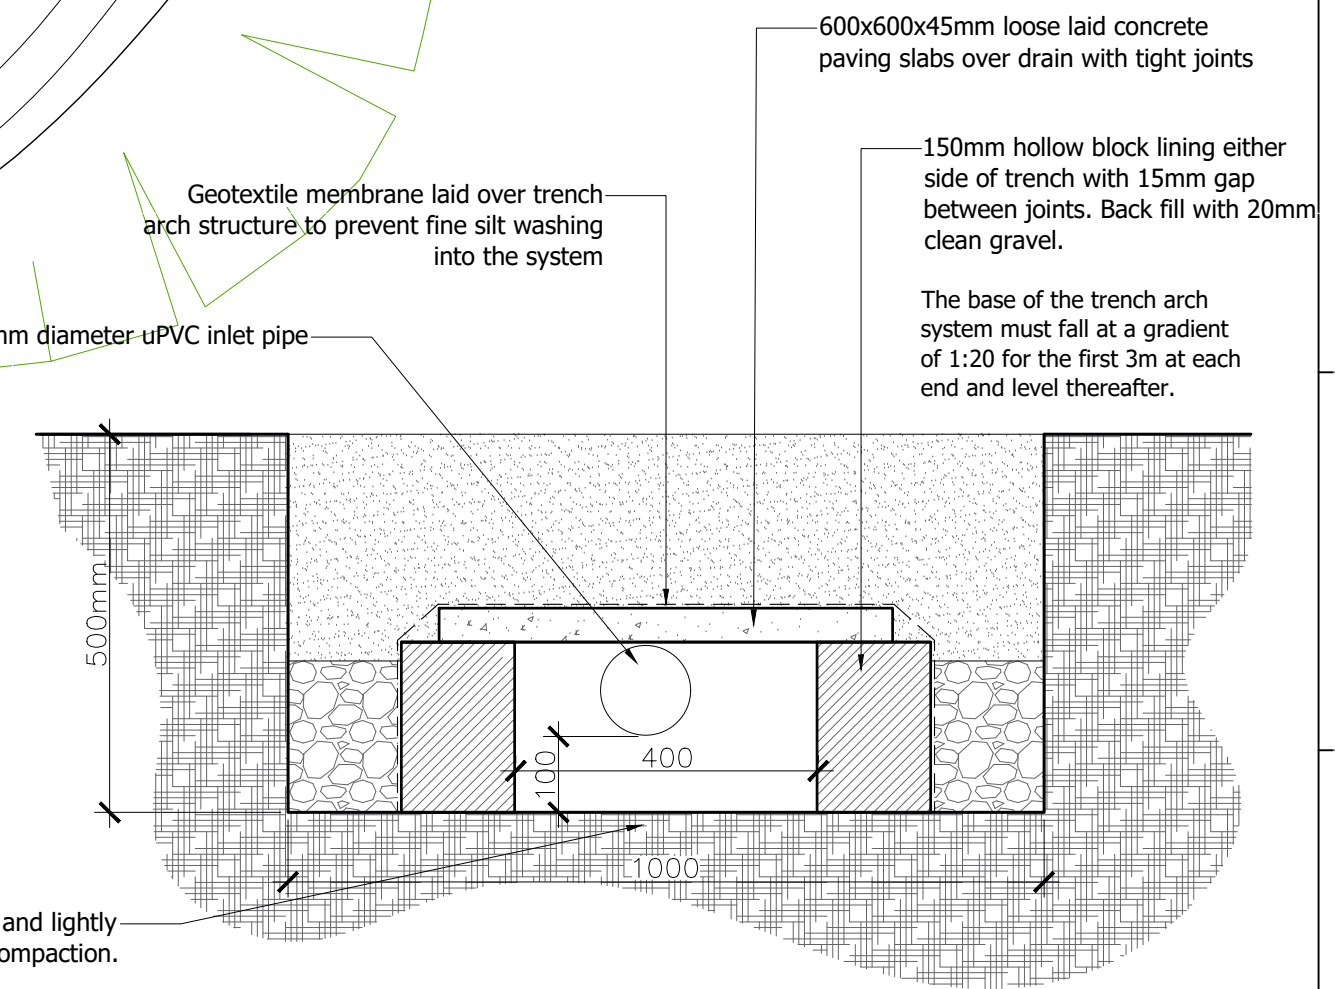

Location for Trench Arch System looking West

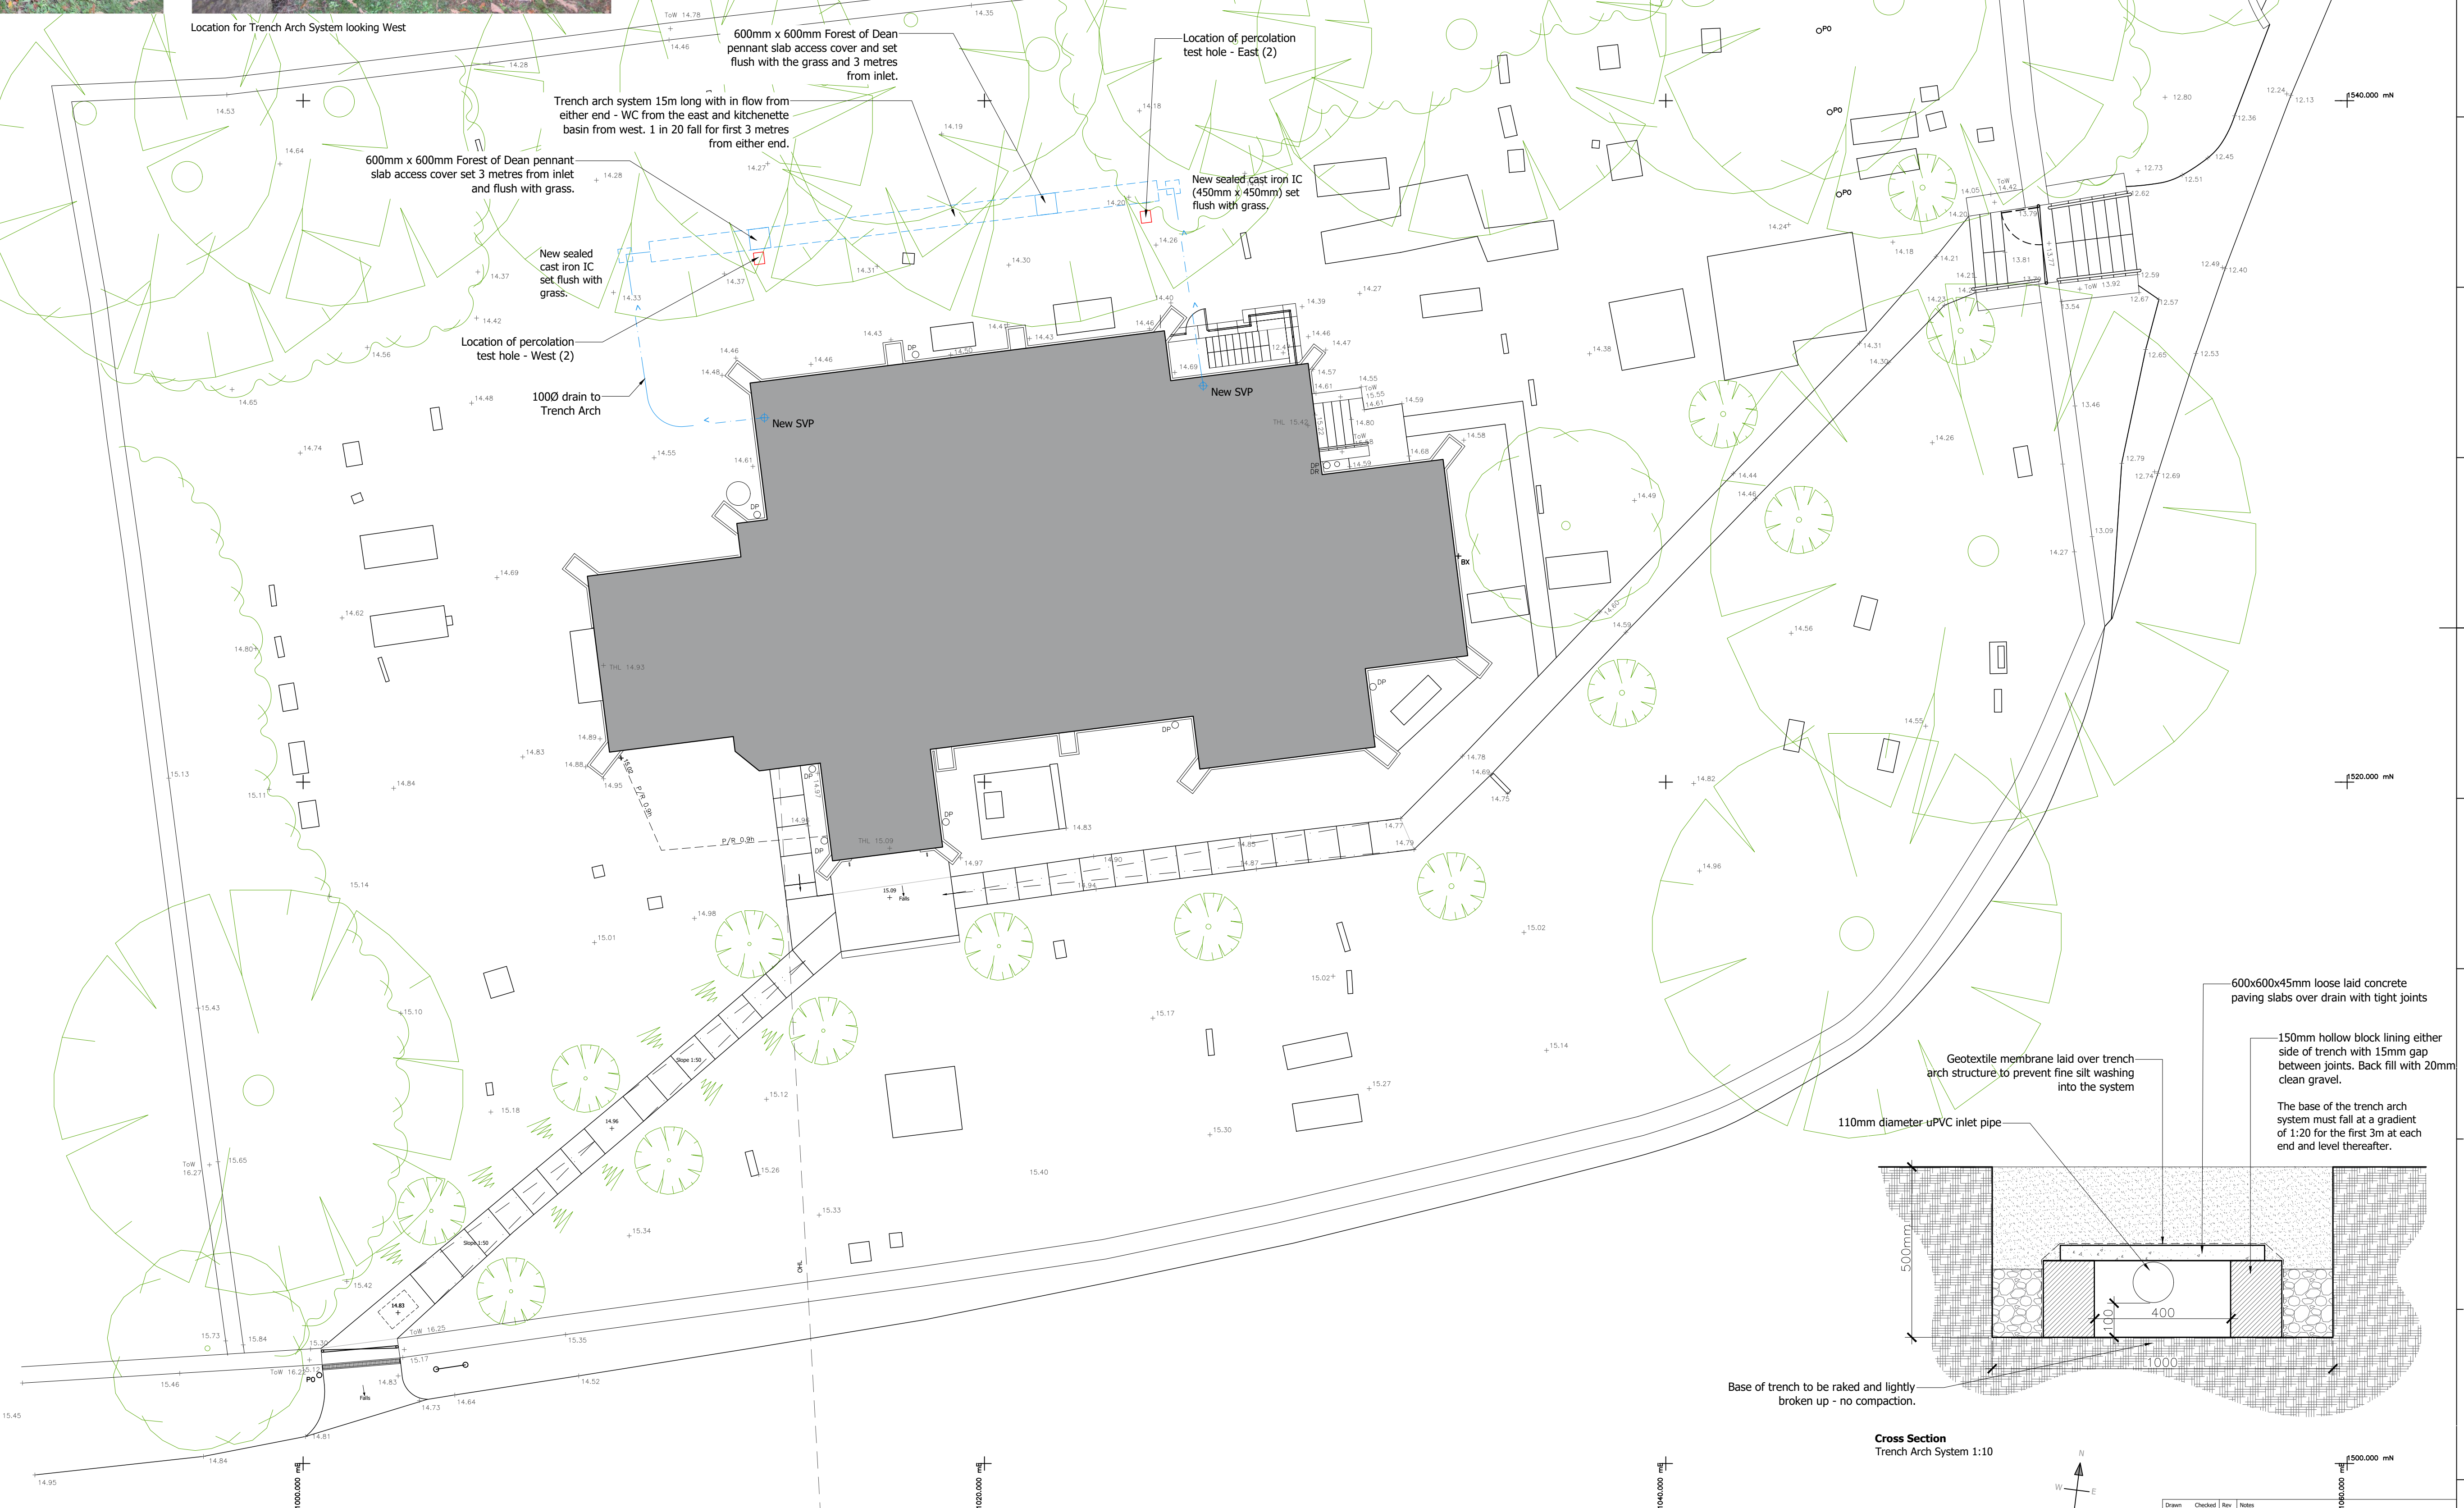

Cross Section
Trench Arch System 1:10

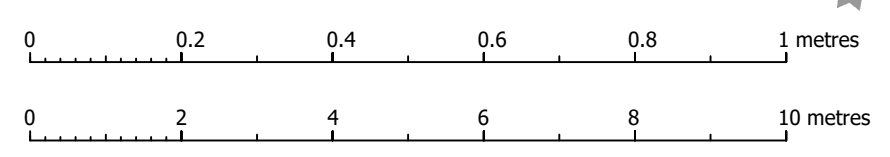

Drawn	Checked	Rev	Notes
JW	MC		For List B / Faculty and Tender
Job No	0281	Job	STOCKLAND BRISTOL St Mary Magdalene's
Day No	023	Title	Trench Arch System Plan
Scale	1:10 & 1:100 at A1	This document is copyright and the property of Channery Conservation Architects Ltd. Any copies of this drawing made by any method must also include a copy of this legend. ©Channery Conservation Architects Ltd	

