



SOUTH CUPBOARD DOOR DETAIL SECTION

SOUTH CUPBOARDS

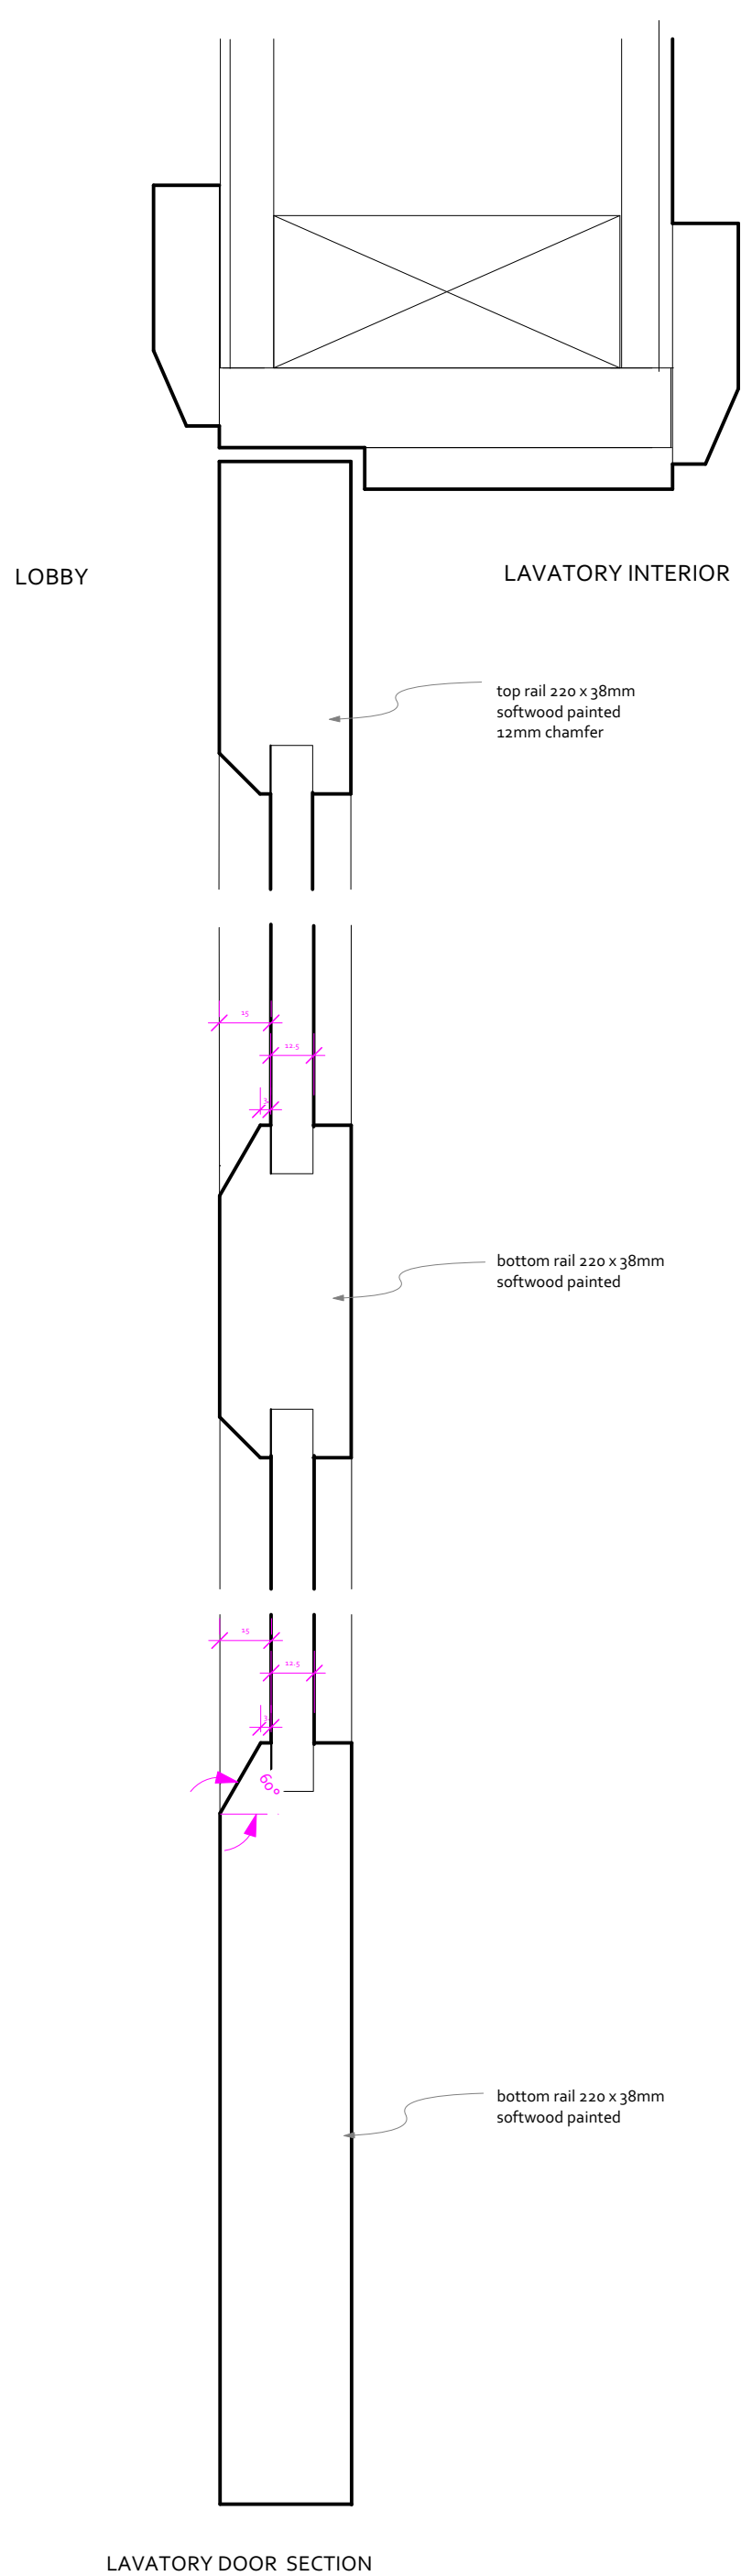


LAVATORY DOOR SECTION

LAVATORY DOOR DETAIL PLAN

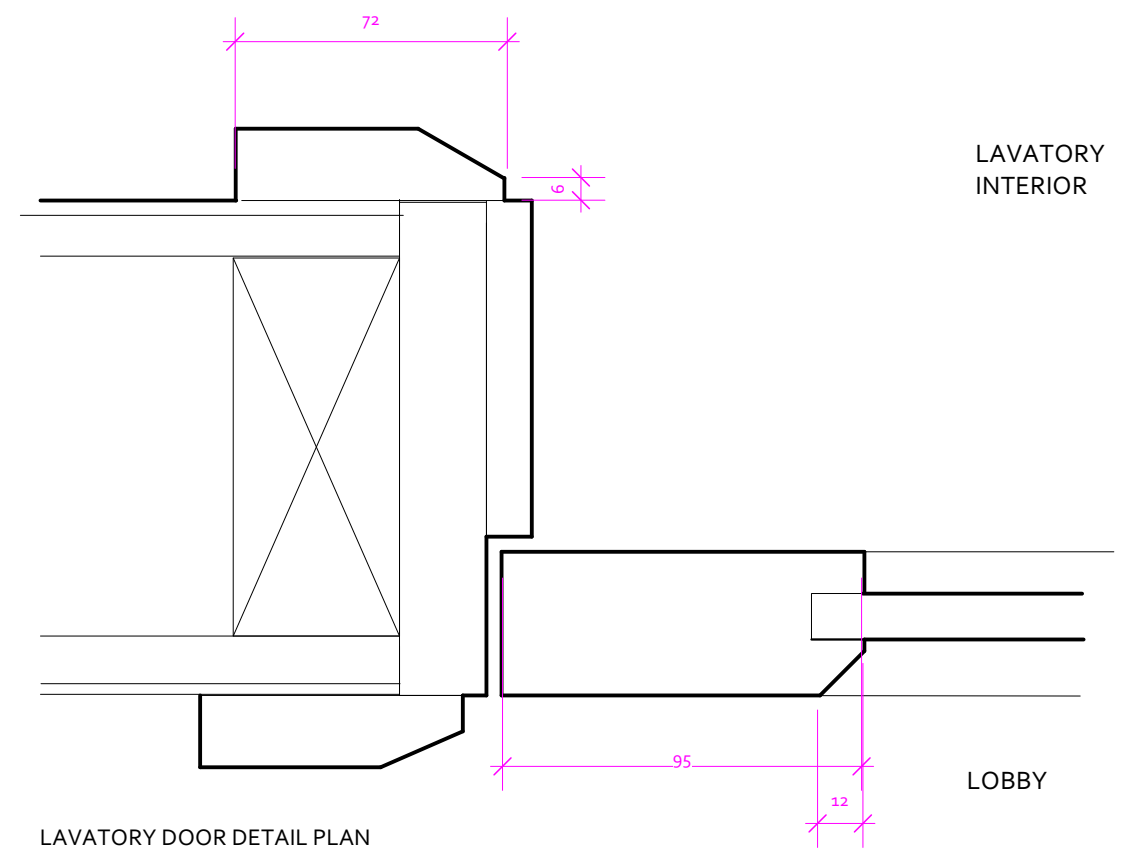

LAVATORY DOOR DETAIL PLAN

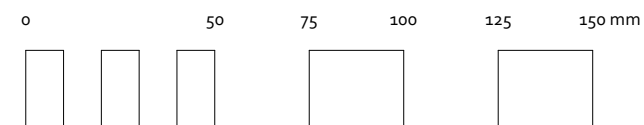

Annie Evans architect Sowdens
Fiddington
Bridgwater
TA5 1JH
el 01278 732339
-mail architecture@annie-evans.co.uk

Job NORTON FITZWARREN ALL SAINTS
Drawing South Wall of Nave
Number 237.23A
Scale 1:2 when printed at A2
Date January 2024
Revisions A screen door details omitted