


© This Drawing is the copyright of benjamin + beauchamp architects ltd.  
All dimensions to be checked on site by contractor and not scaled from this drawing.  
benjamin + beauchamp architects ltd accept no liability for any expense, loss or damage of whatsoever nature and however arising from any variation made to the drawing or in the execution of the work to which it relates, which has not been referred to them and their approval obtained.

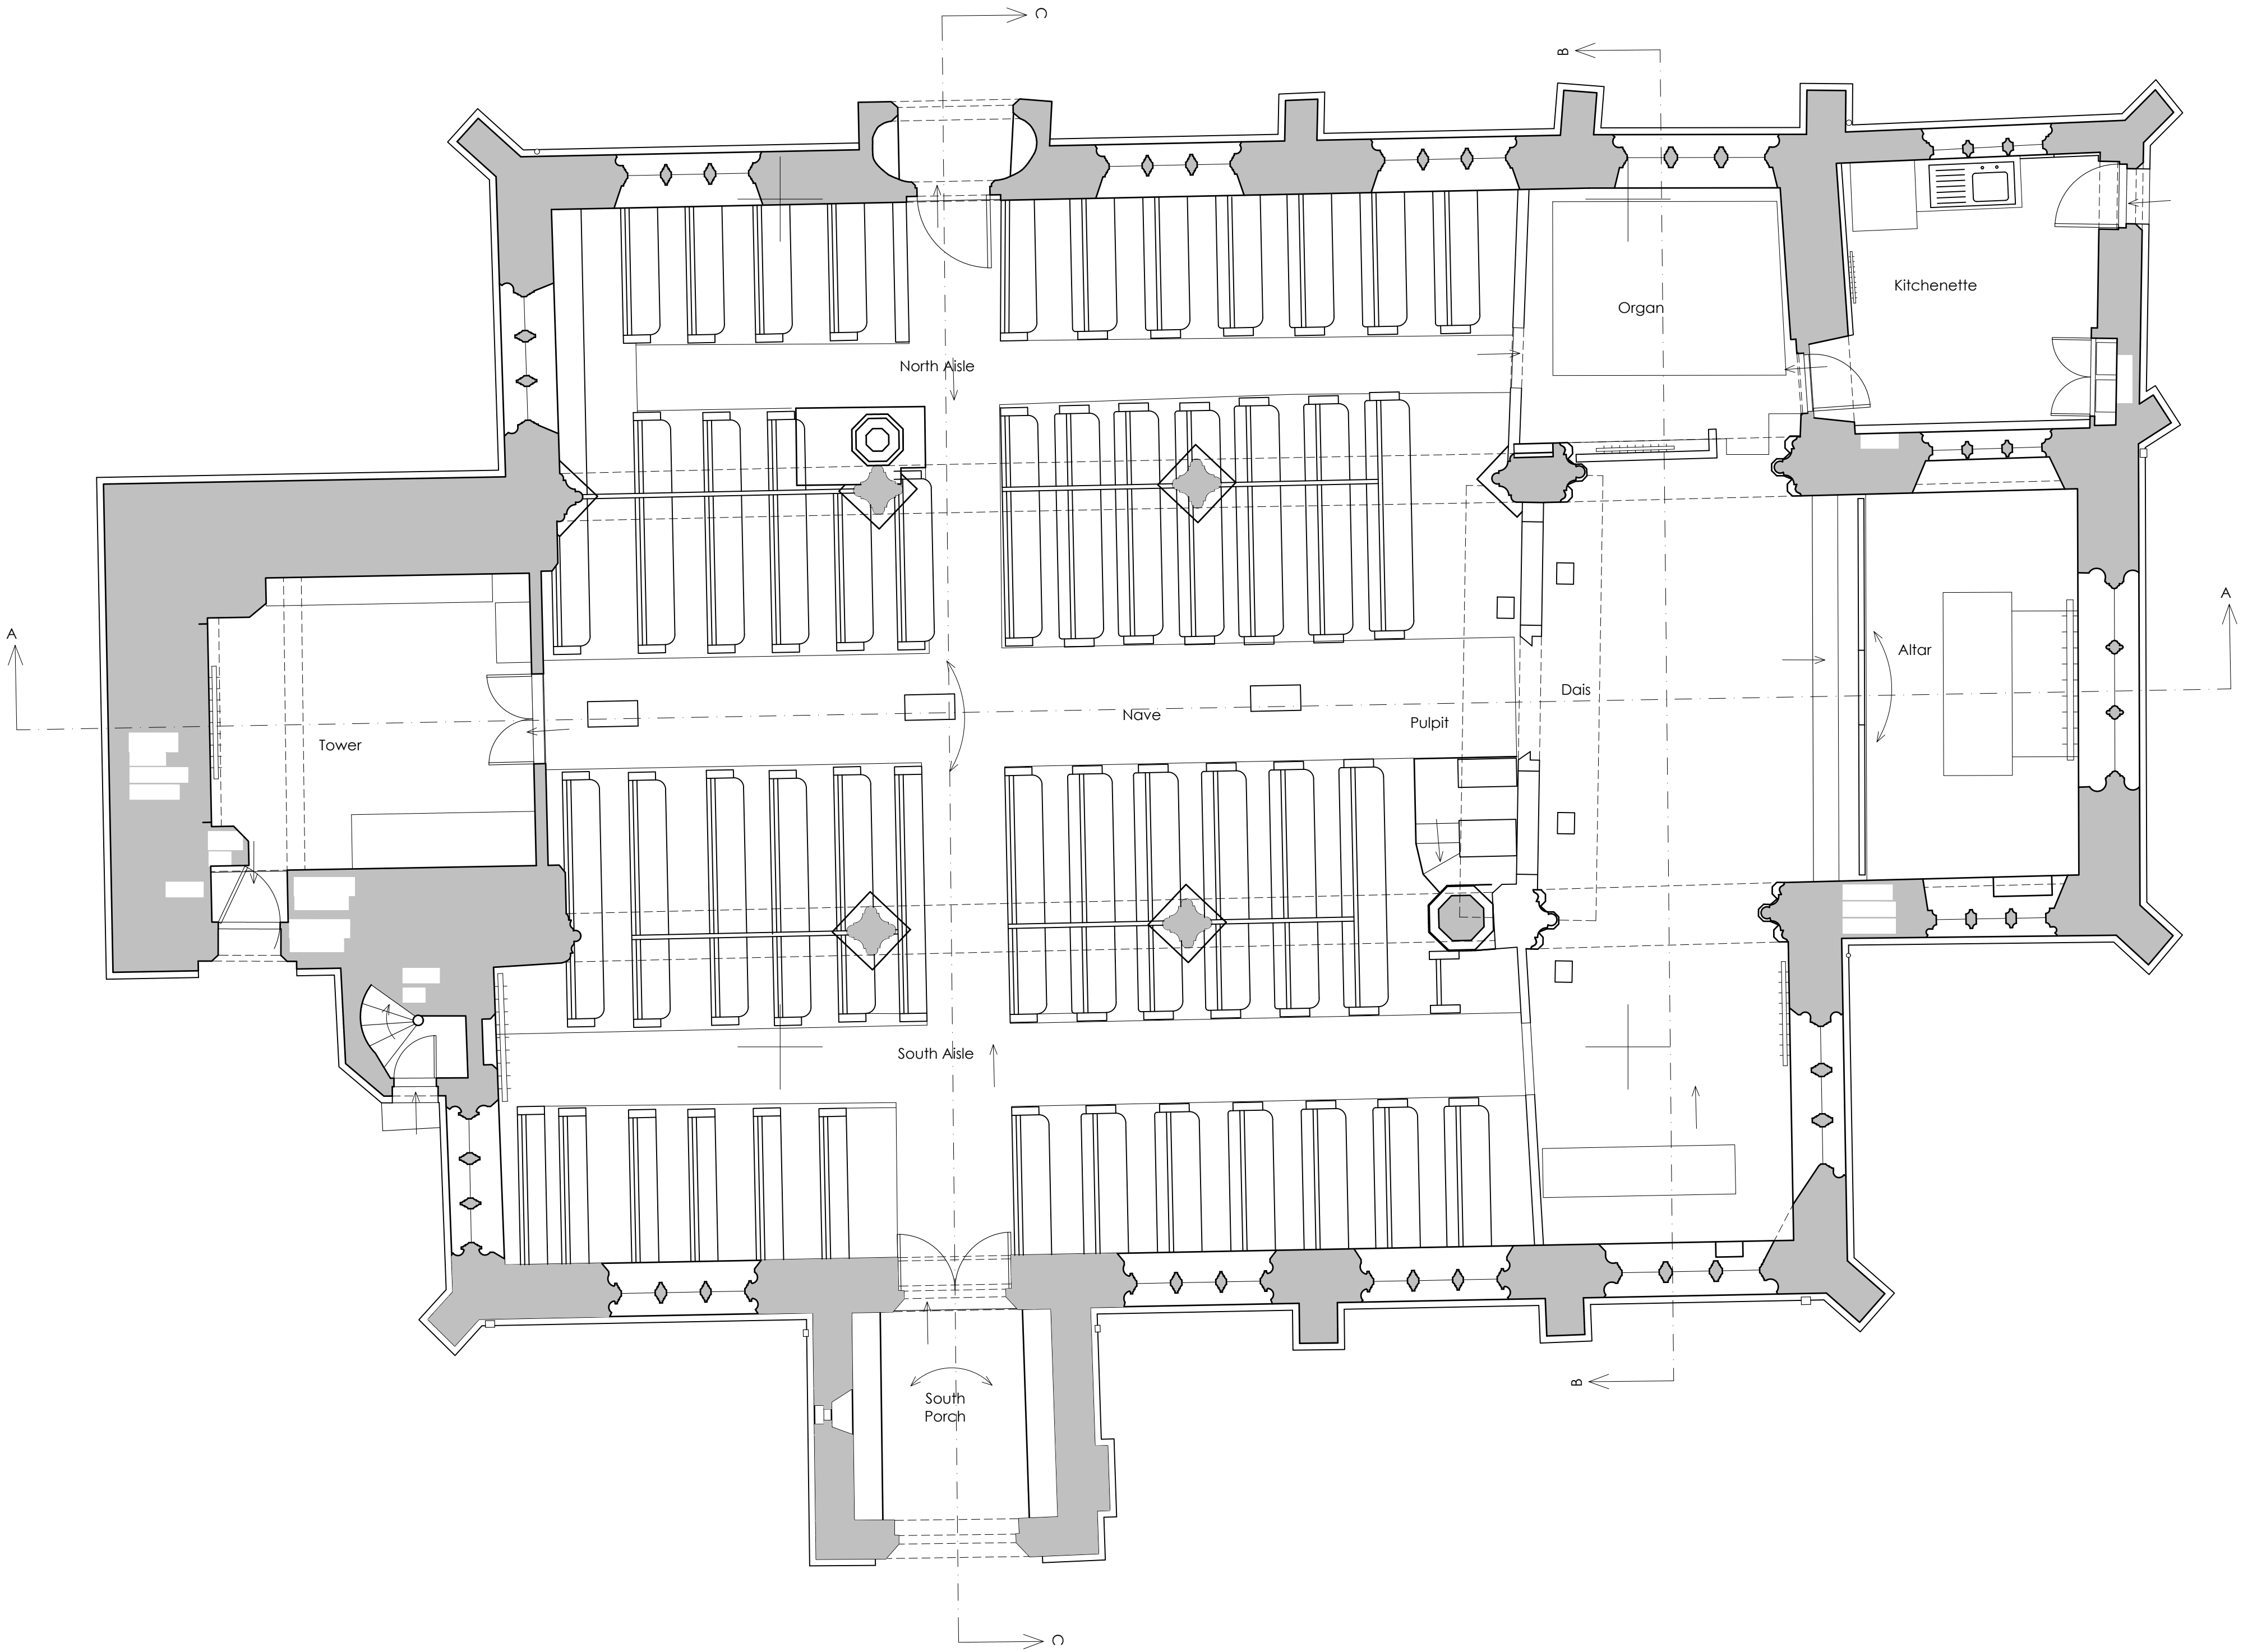


1:50  
metres 1 2 3 4 5

**b<sup>2</sup>** benjamin + beauchamp  
architecture design conservation  
the borough studios, the borough,  
wedmore, somerset BS28 4EB  
T 01934 713313 F 01934 713314

Project  
**TRULL All Saints**  
Title  
**Existing Plan**

Stage		
SURVEY		
Drawn by	Date	Scale
CB	15/11/21	1:50 at A1

Revision	Date	Initials	Notes
----------	------	----------	-------

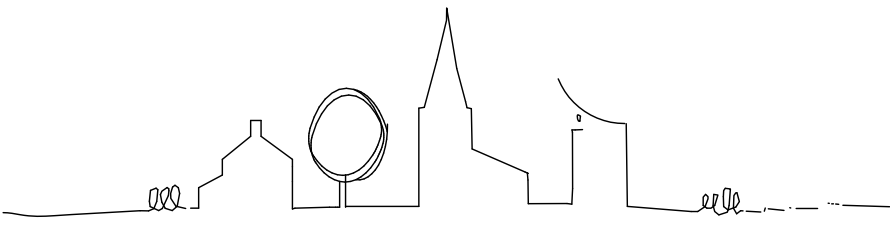

Drawing No. **0556.S.002** -

studio@b2architects.com www.b2architects.com

P:\Trull - All Saints - 0556\Drawings, Photos & Graphics\02 Drawings\Drawing board\0556.S.002 - Existing - Plan.dwg