
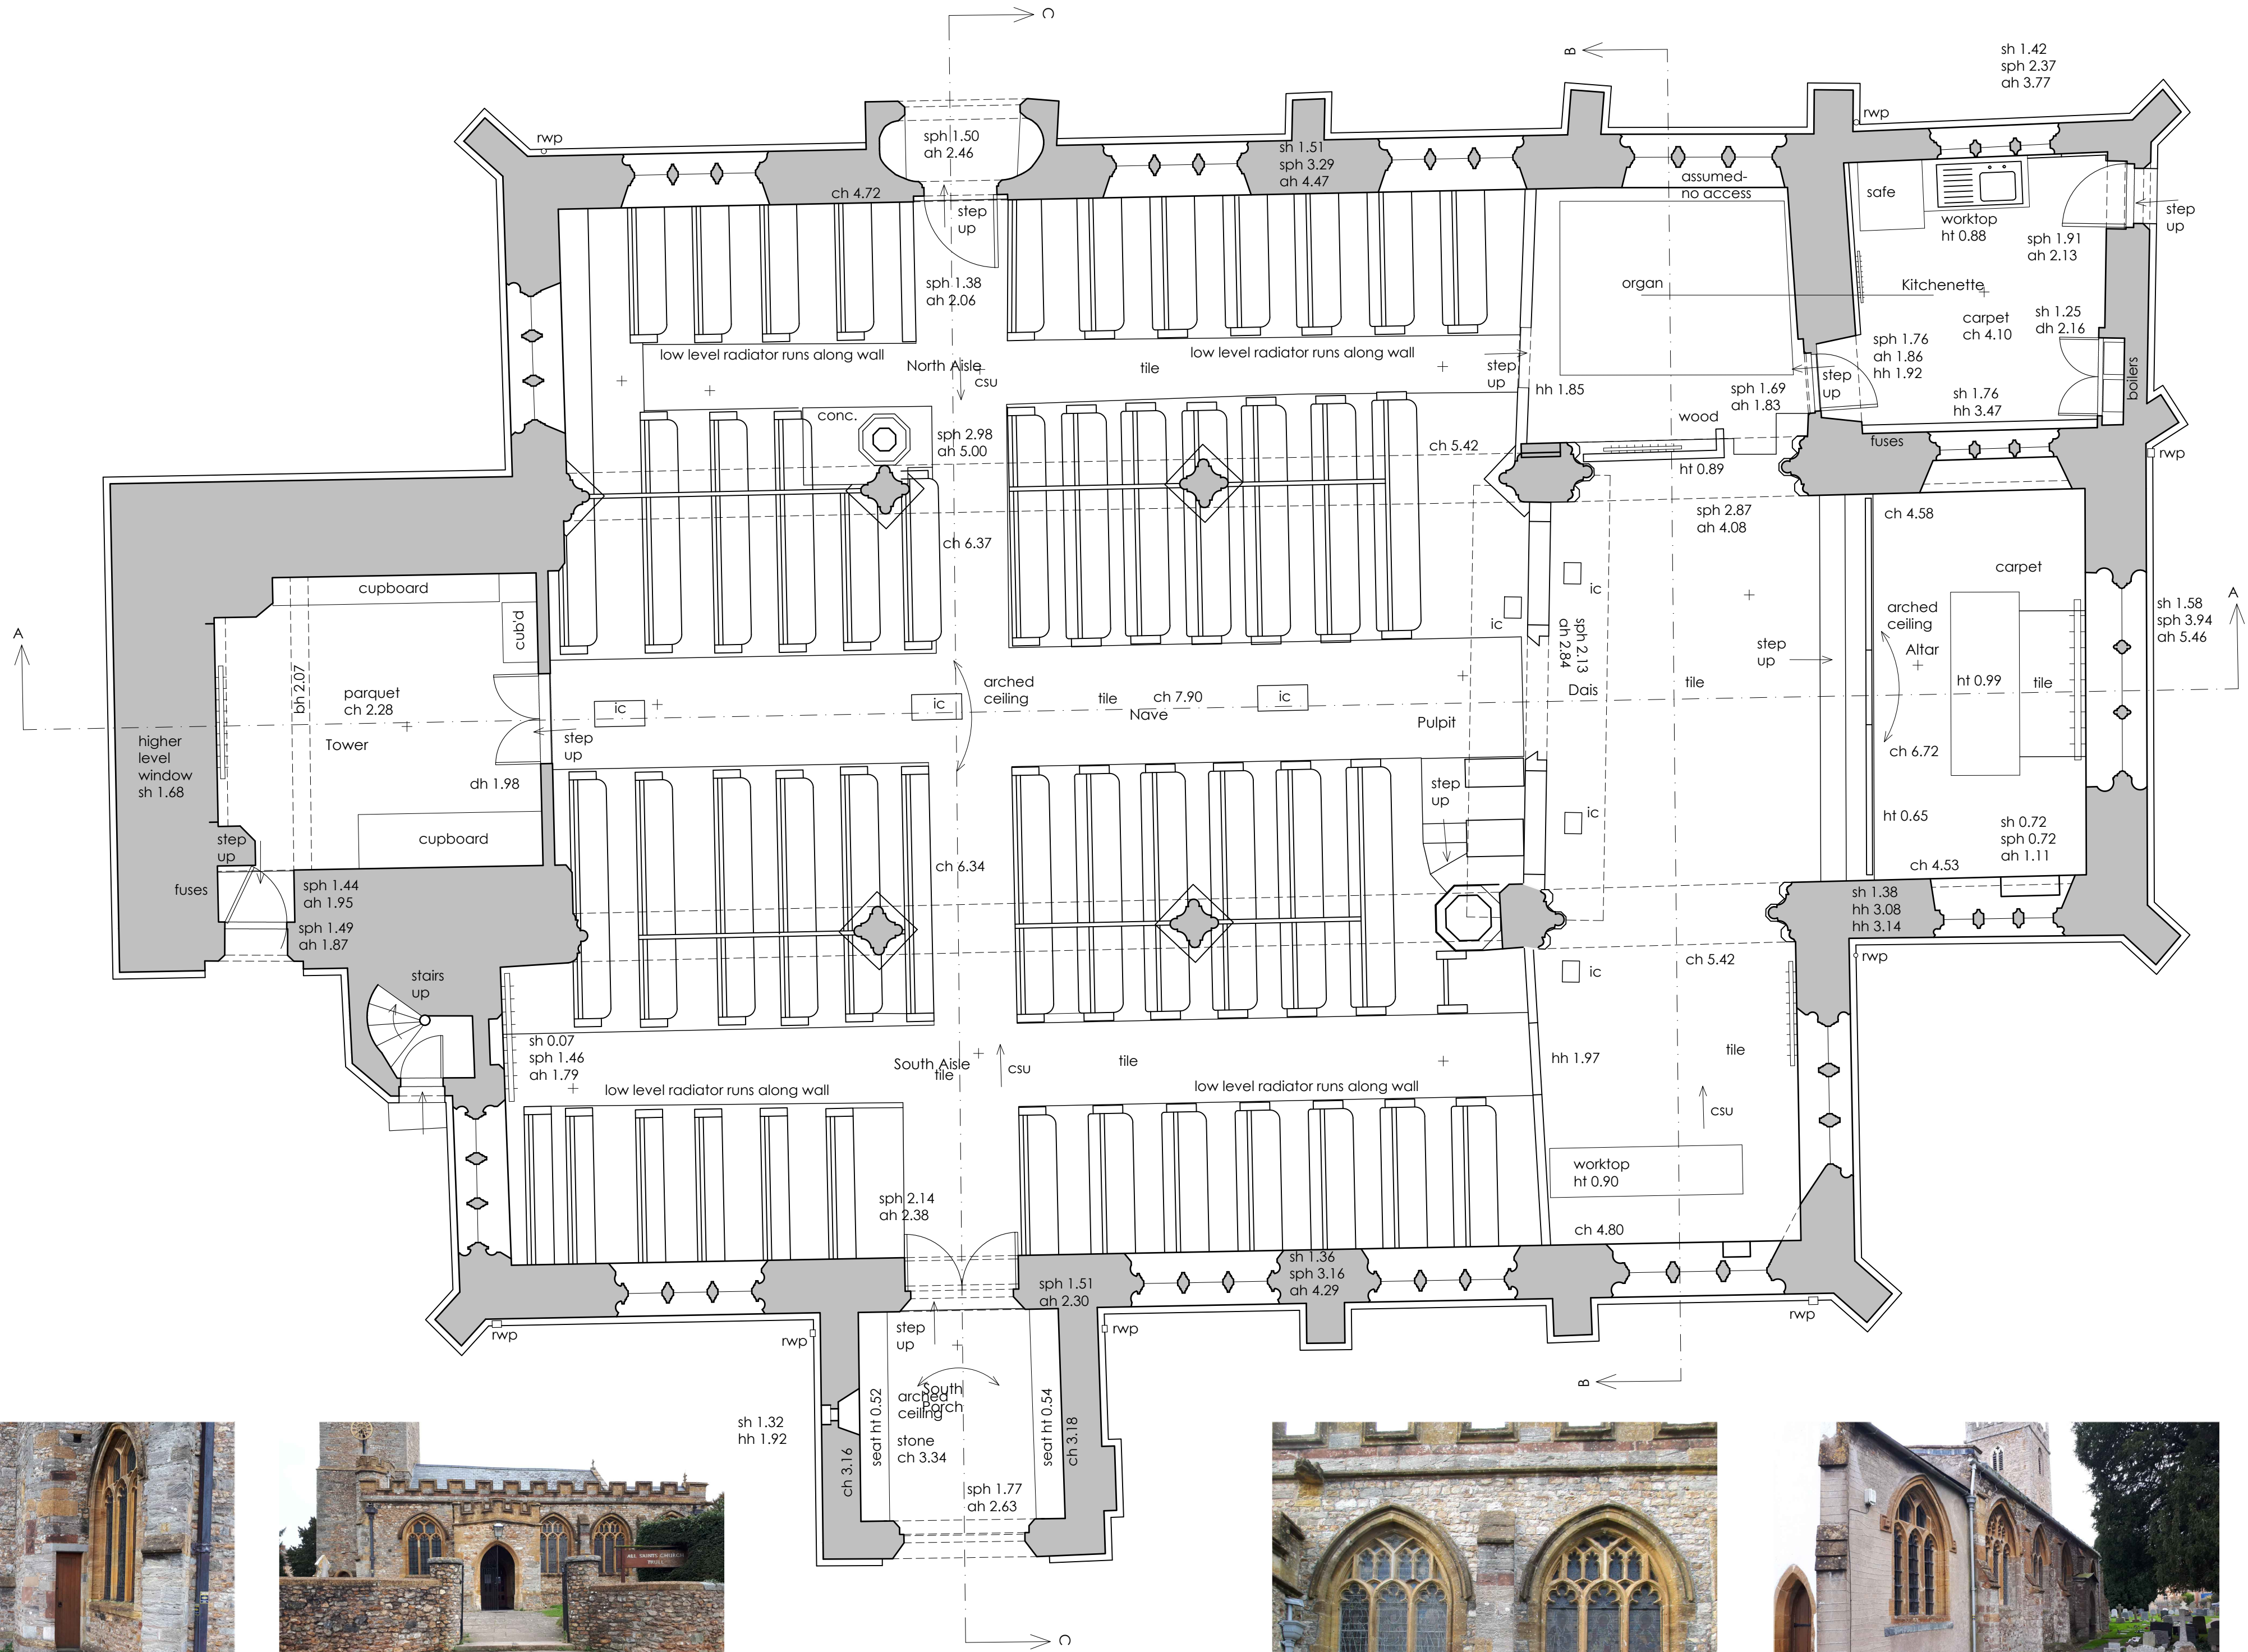


© This Drawing is the copyright of benjamin + beauchamp architects ltd.
All dimensions to be checked on site by contractor and not scaled from this drawing.
benjamin + beauchamp architects ltd accept no liability for any expense, loss or
damage of whatsoever nature and however arising from any variation made to this
drawing or in the execution of the work to which it relates, which has not been
referred to them and their approval obtained.

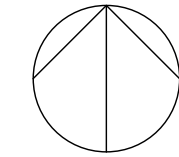

1:50
metres 1 2 3 4 5

benjamin + beauchamp
architecture design conservation
the borough studios, the borough,
wedmore, somerset BS28 4EB
T 01934 713313 F 01934 713314

Project
TRULL All Saints
Title
Existing Plan

Survey

Drawn by	Date	Scale
ER	25/11/22	1:50 at A1

Revision Date Initials Notes

Drawing No.

0556.S.007

studio@b2architects.com www.b2architects.com

P:\Trull - All Saints - 0556\Drawings, Photos & Graphics\B2 Drawings\Drawing board\0556.S.007 - Existing - Plan With Photographs.dwg