





VERTICAL SECTION A-A

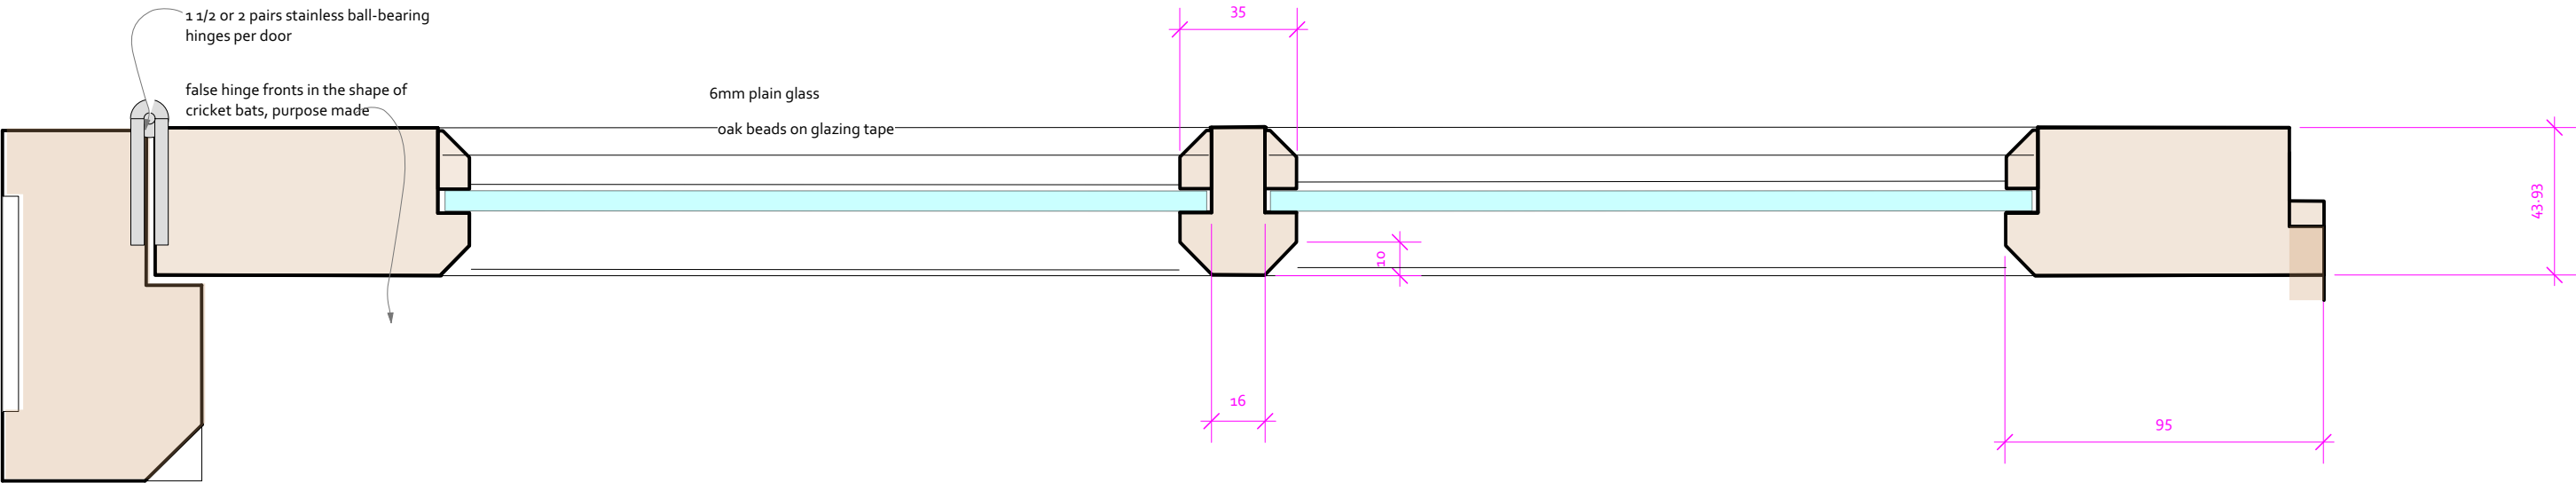

SECTION B-B

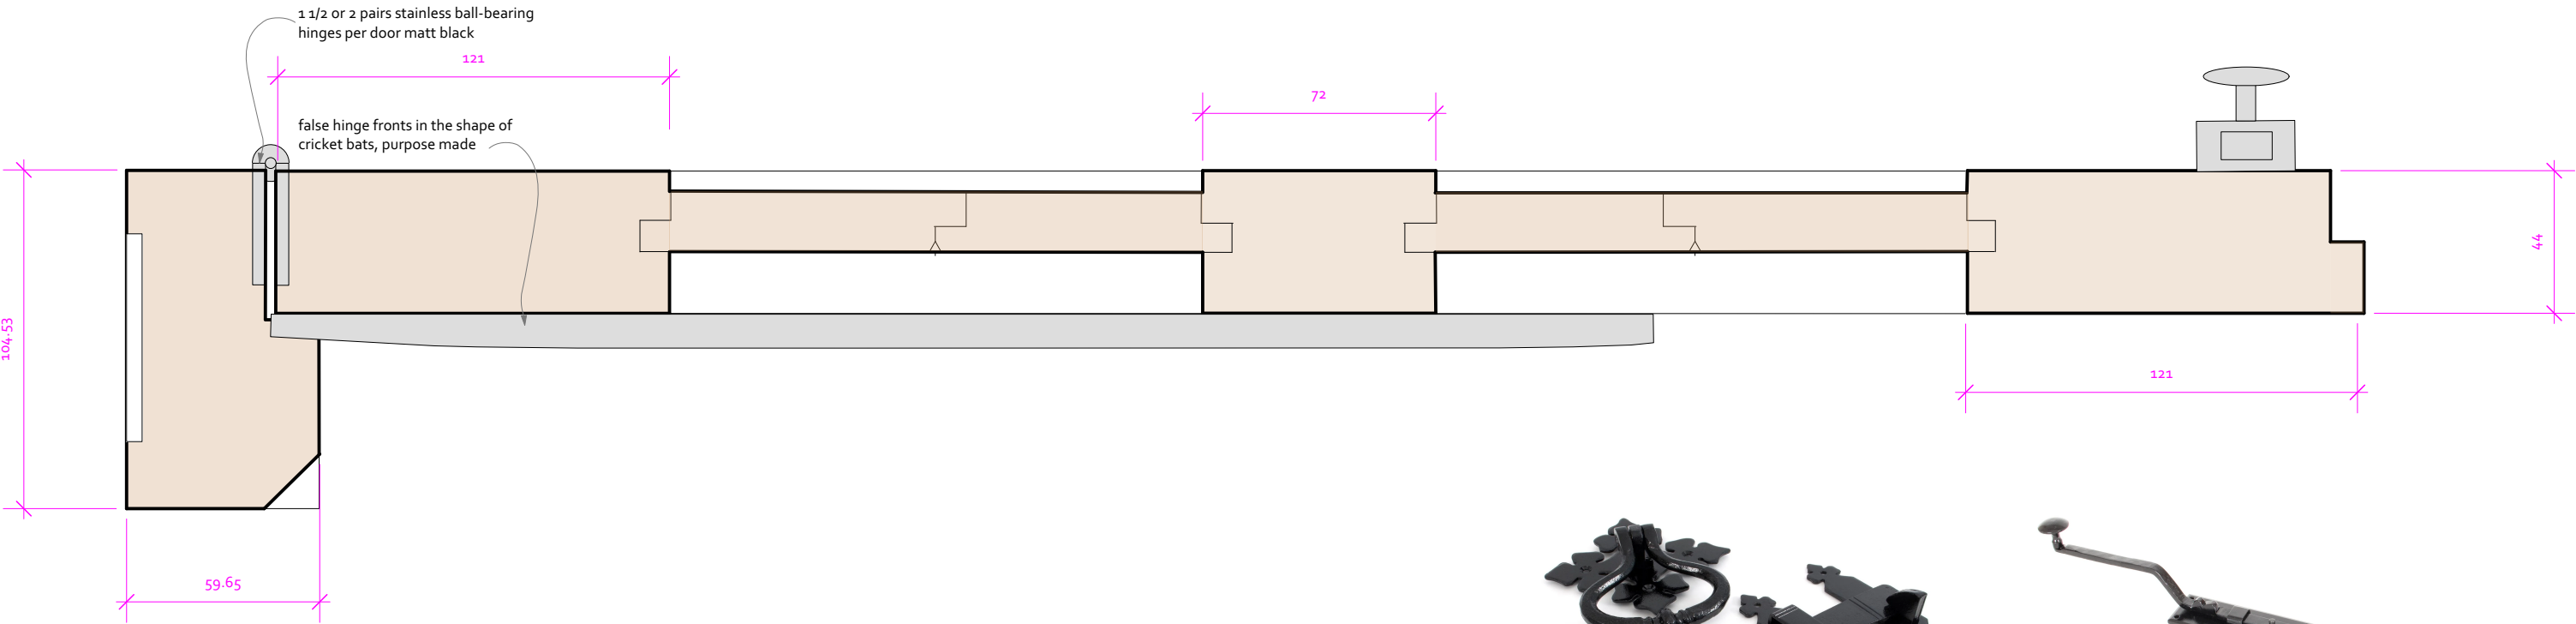

SECTION C-C showing frame section

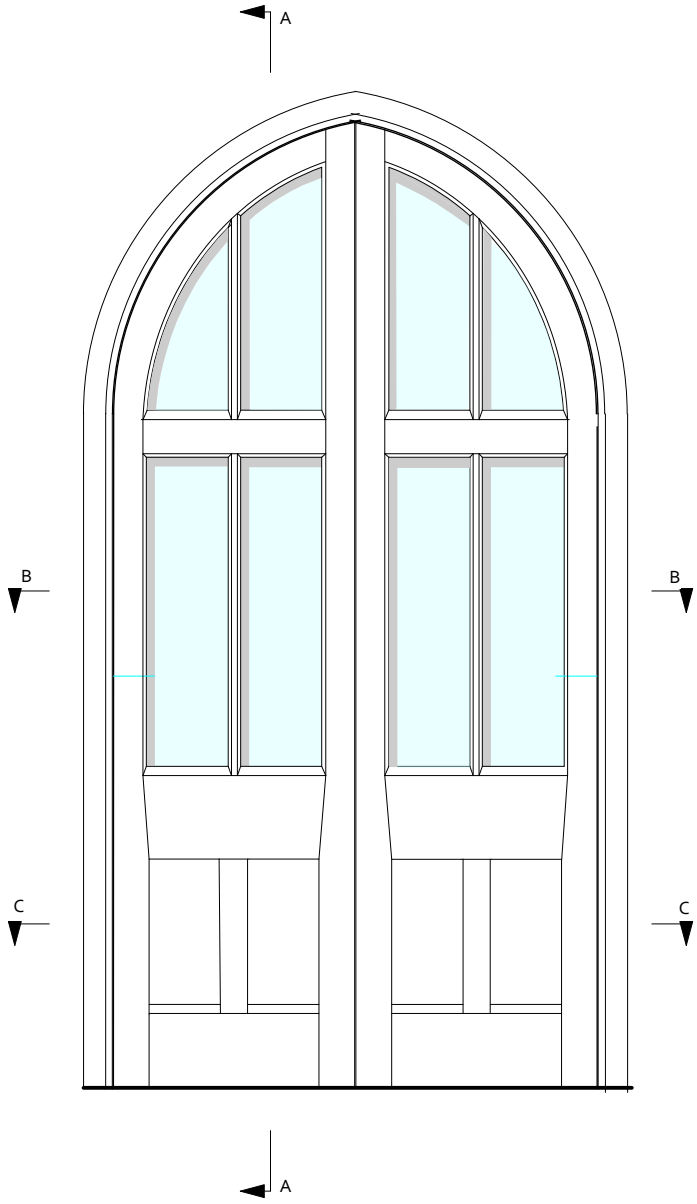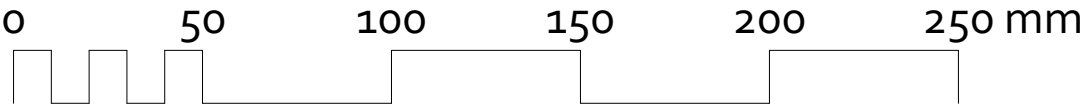

2no "From the Anvil" 10" french door bolt SKU: 33114 (note bolt is 10" handle length additional)

From the Anvil Shakespeare latch set SKU: 33819

Annie Evans architect
Sowdens
Fiddington
Bridgwater
TA5 1JH
tel 01278 732339
e-mail: architecture@annie-evans.co.uk

Job **BICKNOLLER St. George**
Drawing **PORCH DOOR DETAILS**
Number **280-04**
Scale **1:2 & key drawing at 1:20**
Date **May 2025**
Revisions