


NAVE ROOF & VALLEY DETAIL



NORTH PORCH ROOF DETAIL

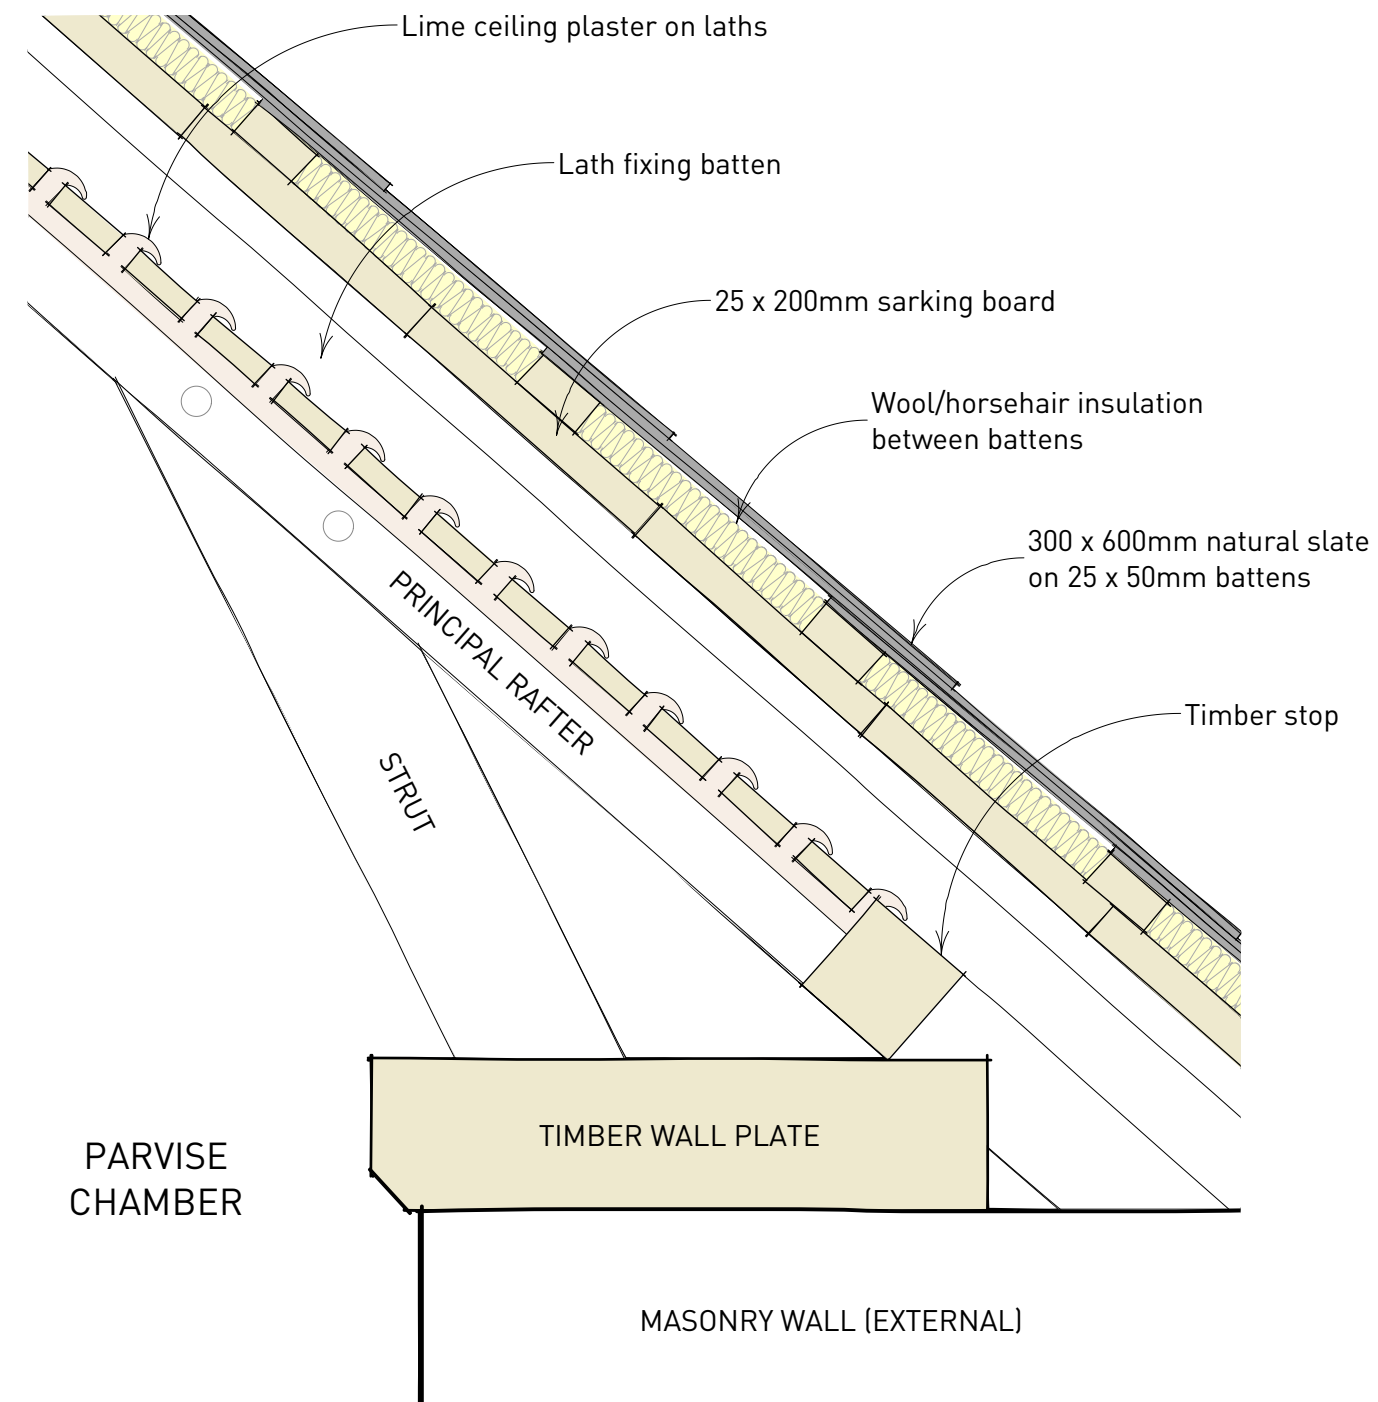