




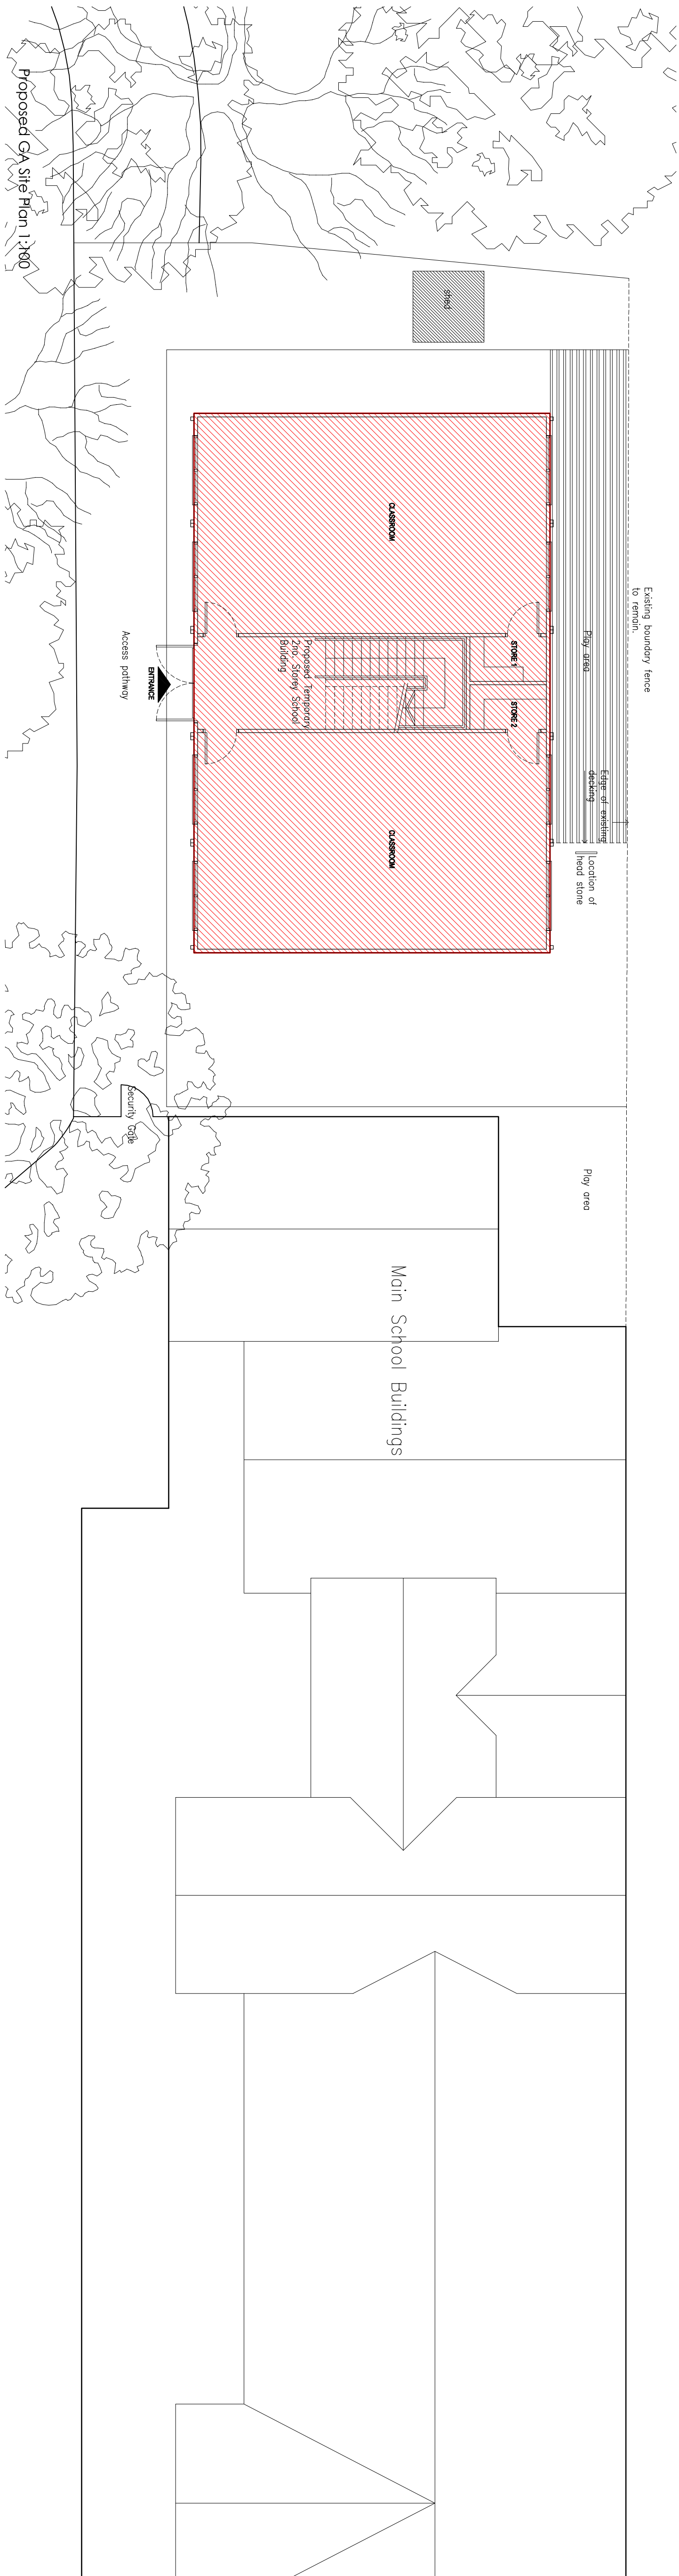


Proposed GA Site Plan 1:200

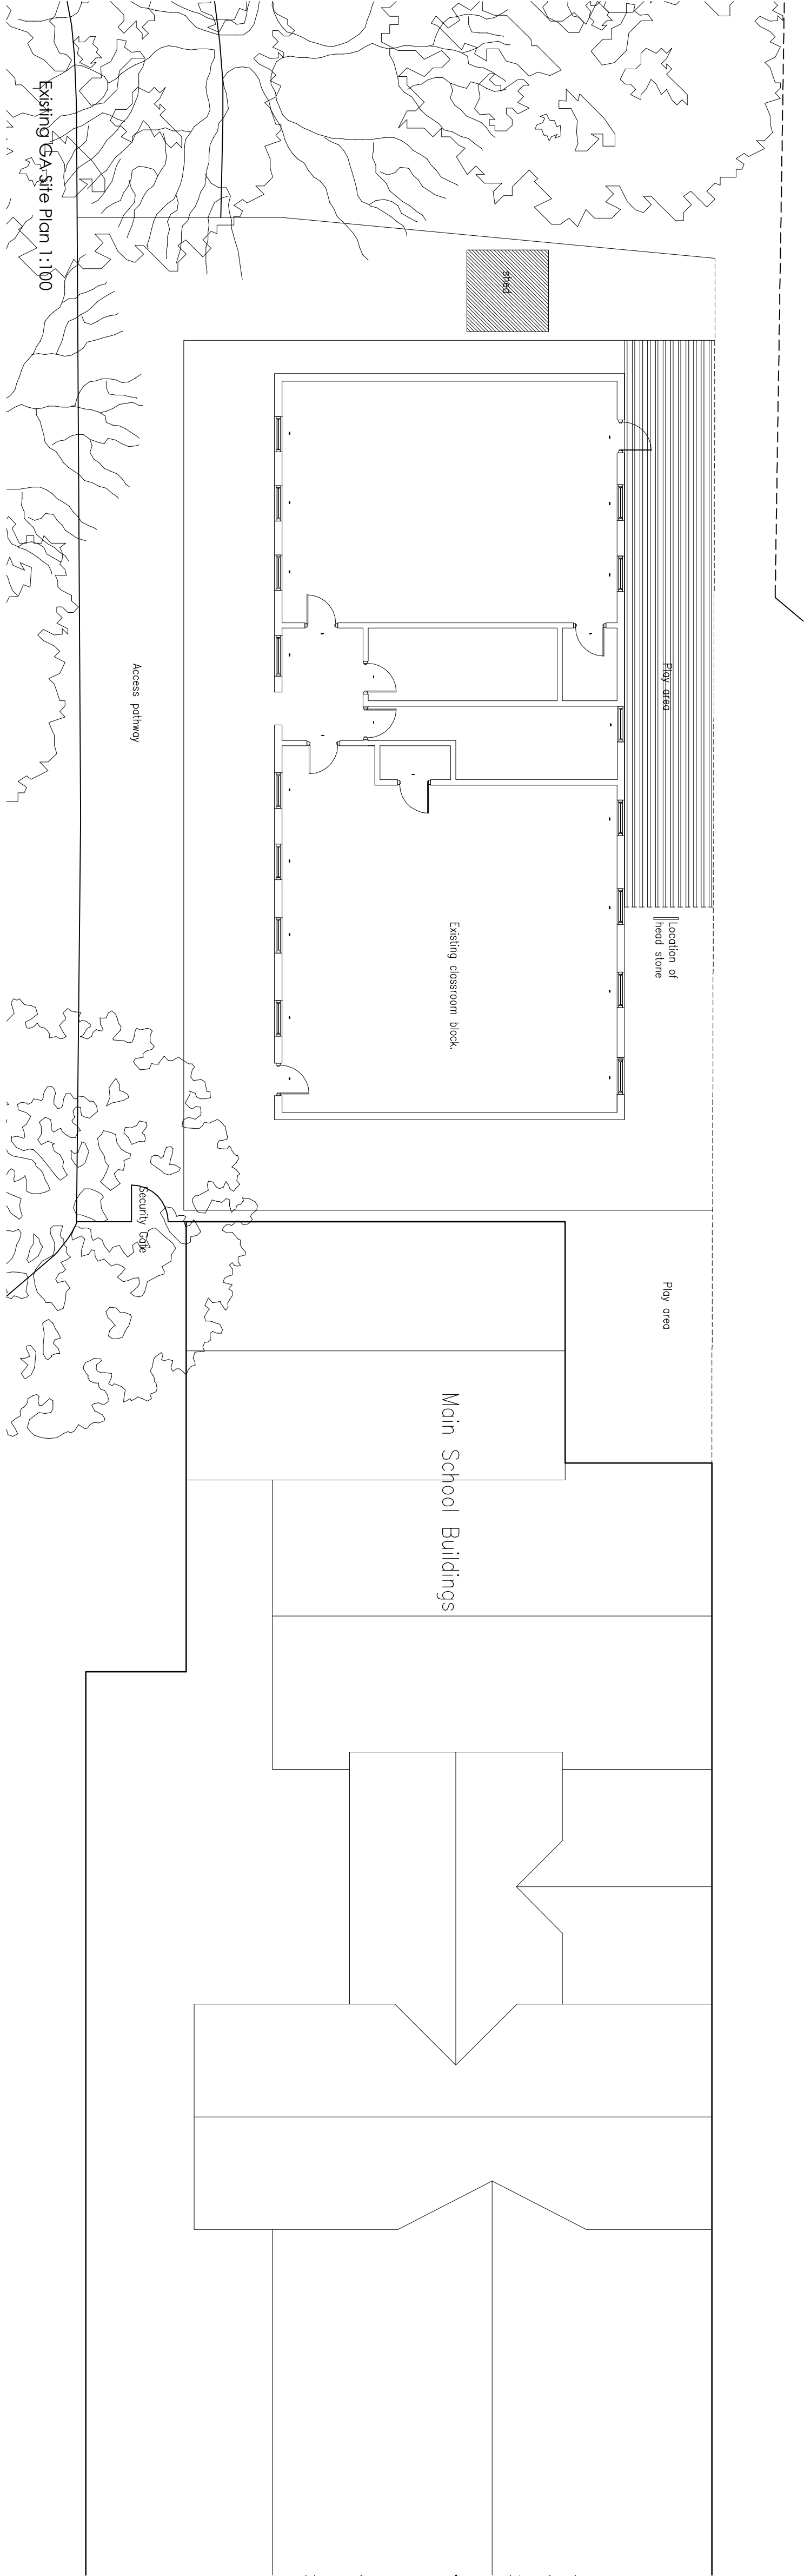

Existing GA Site Plan 1:100

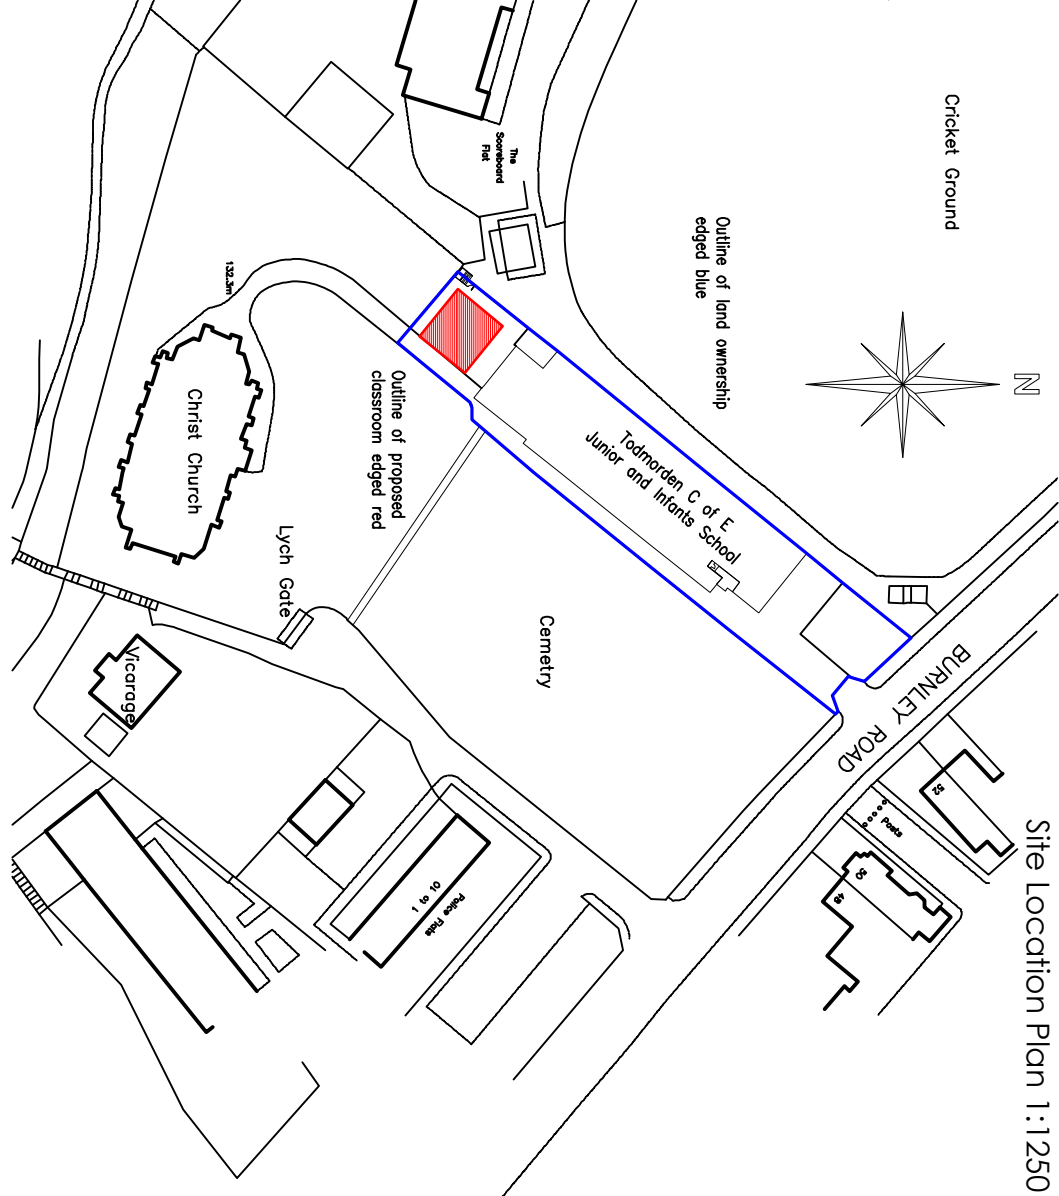

Site Location Plan 1:1250

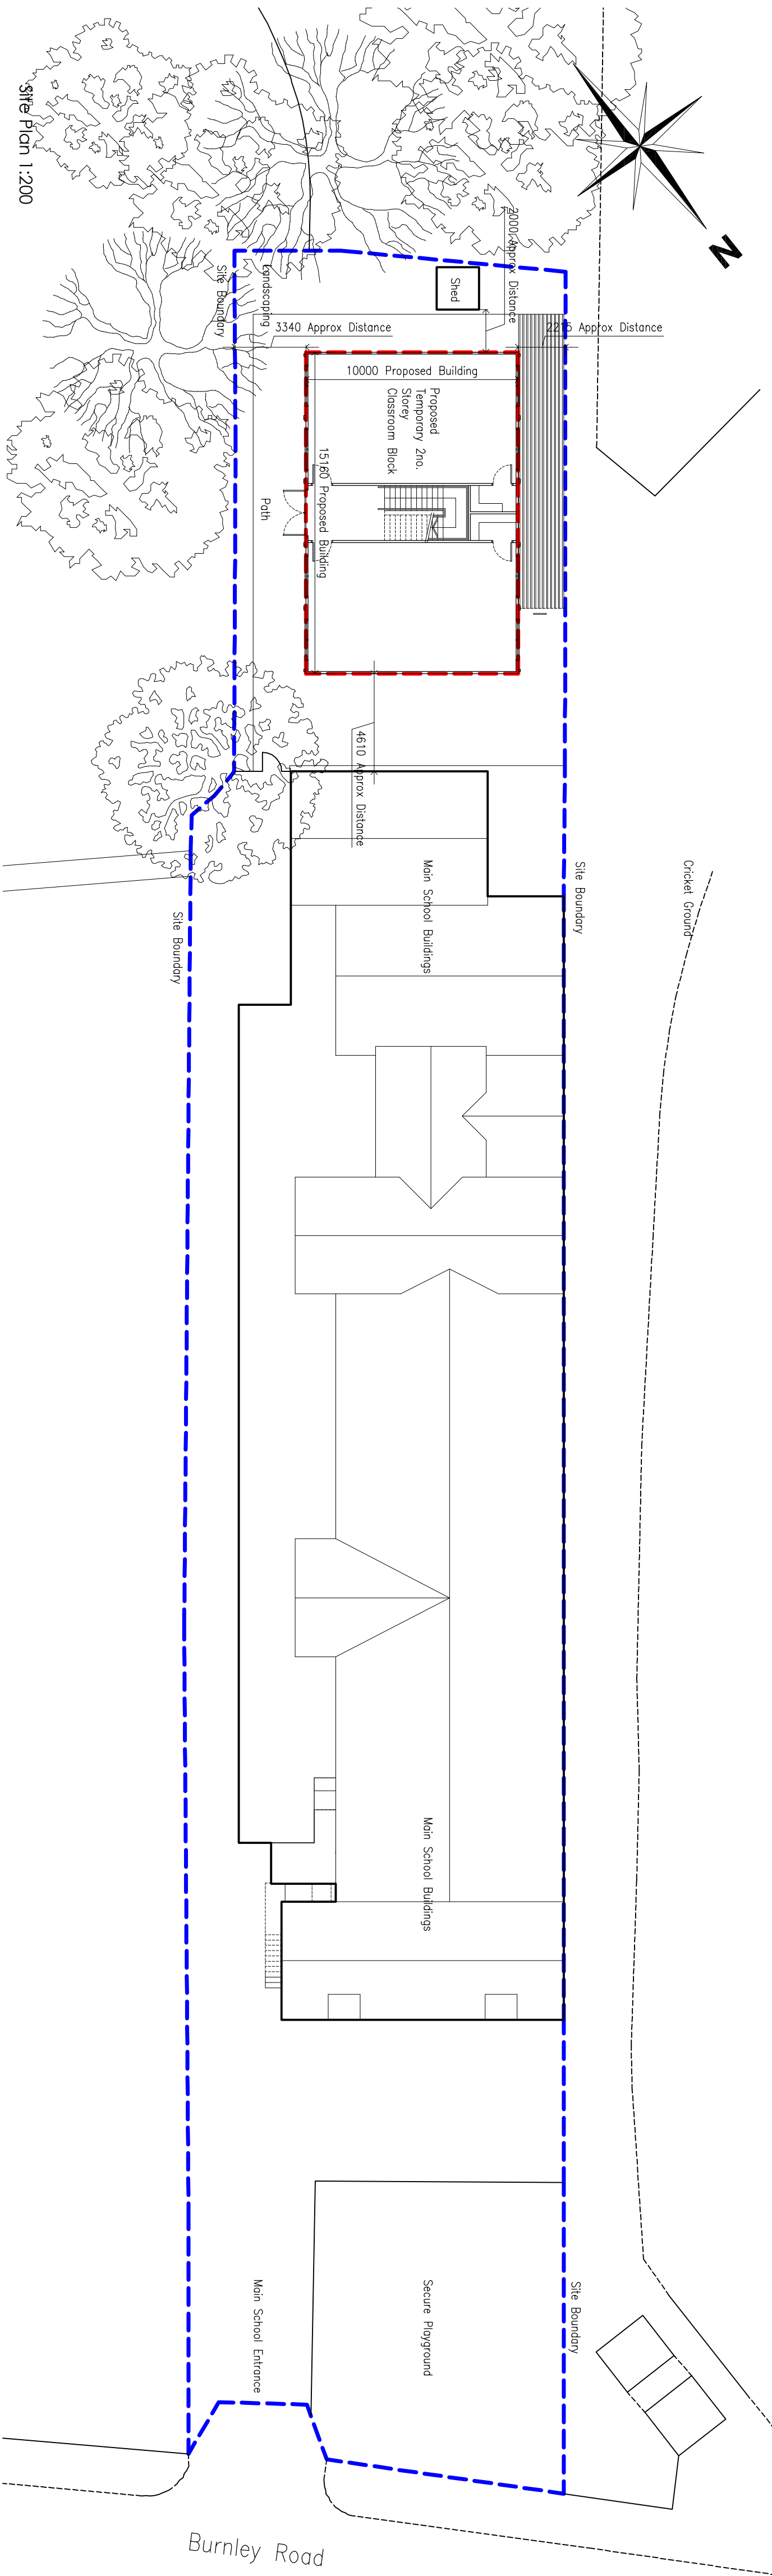

PULMANN ASSOCIATES ARCHITECTS			
TODMORDEN, C OF E INFANT & JUNIOR SCHOOL			
BURNLEY ROAD			
TODMORDEN			
PROPOSED TEMPORARY CLASSROOM EXTENSION - SITE PLAN/LOCATION PLAN			
scale	As shown	date	June 2016
dtg no	M16-38-02	rev	A

Rev	Note	Date
A	Updated Site plan to show Boundaries, North Point and Dimensions	29.6.16