

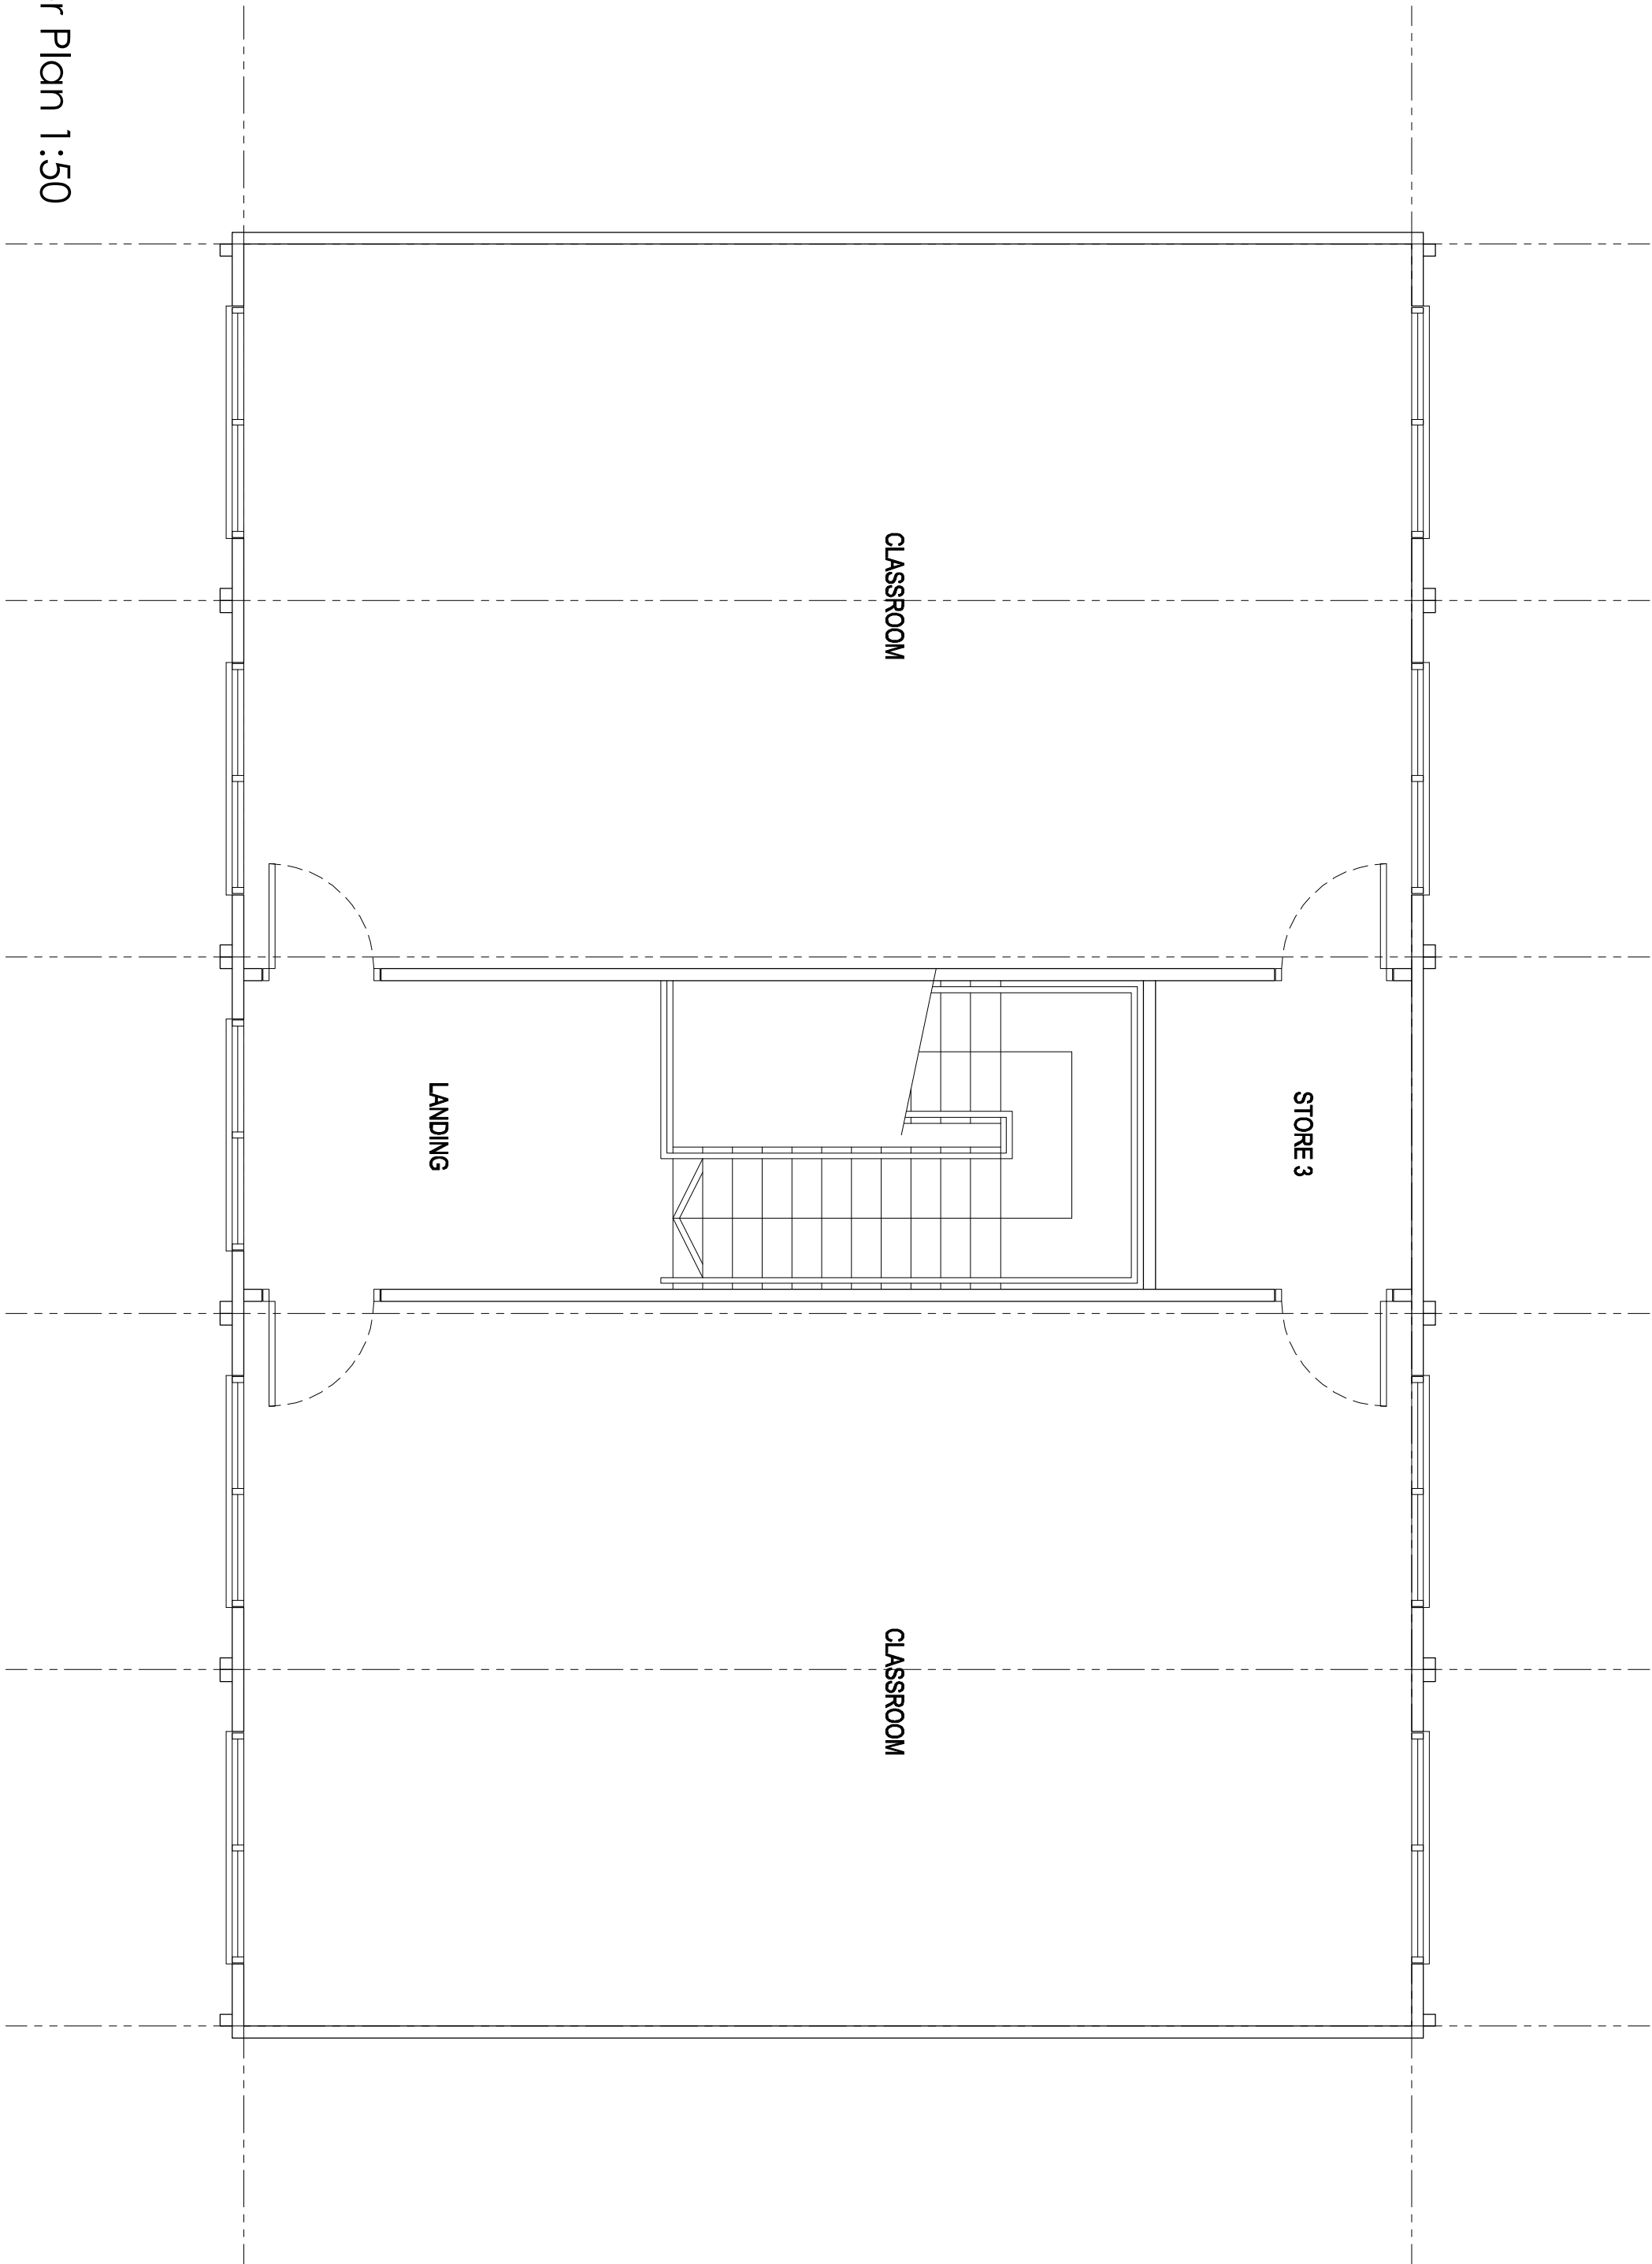


First Floor Plan 1:50

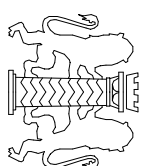

Ground Floor Plan 1:50

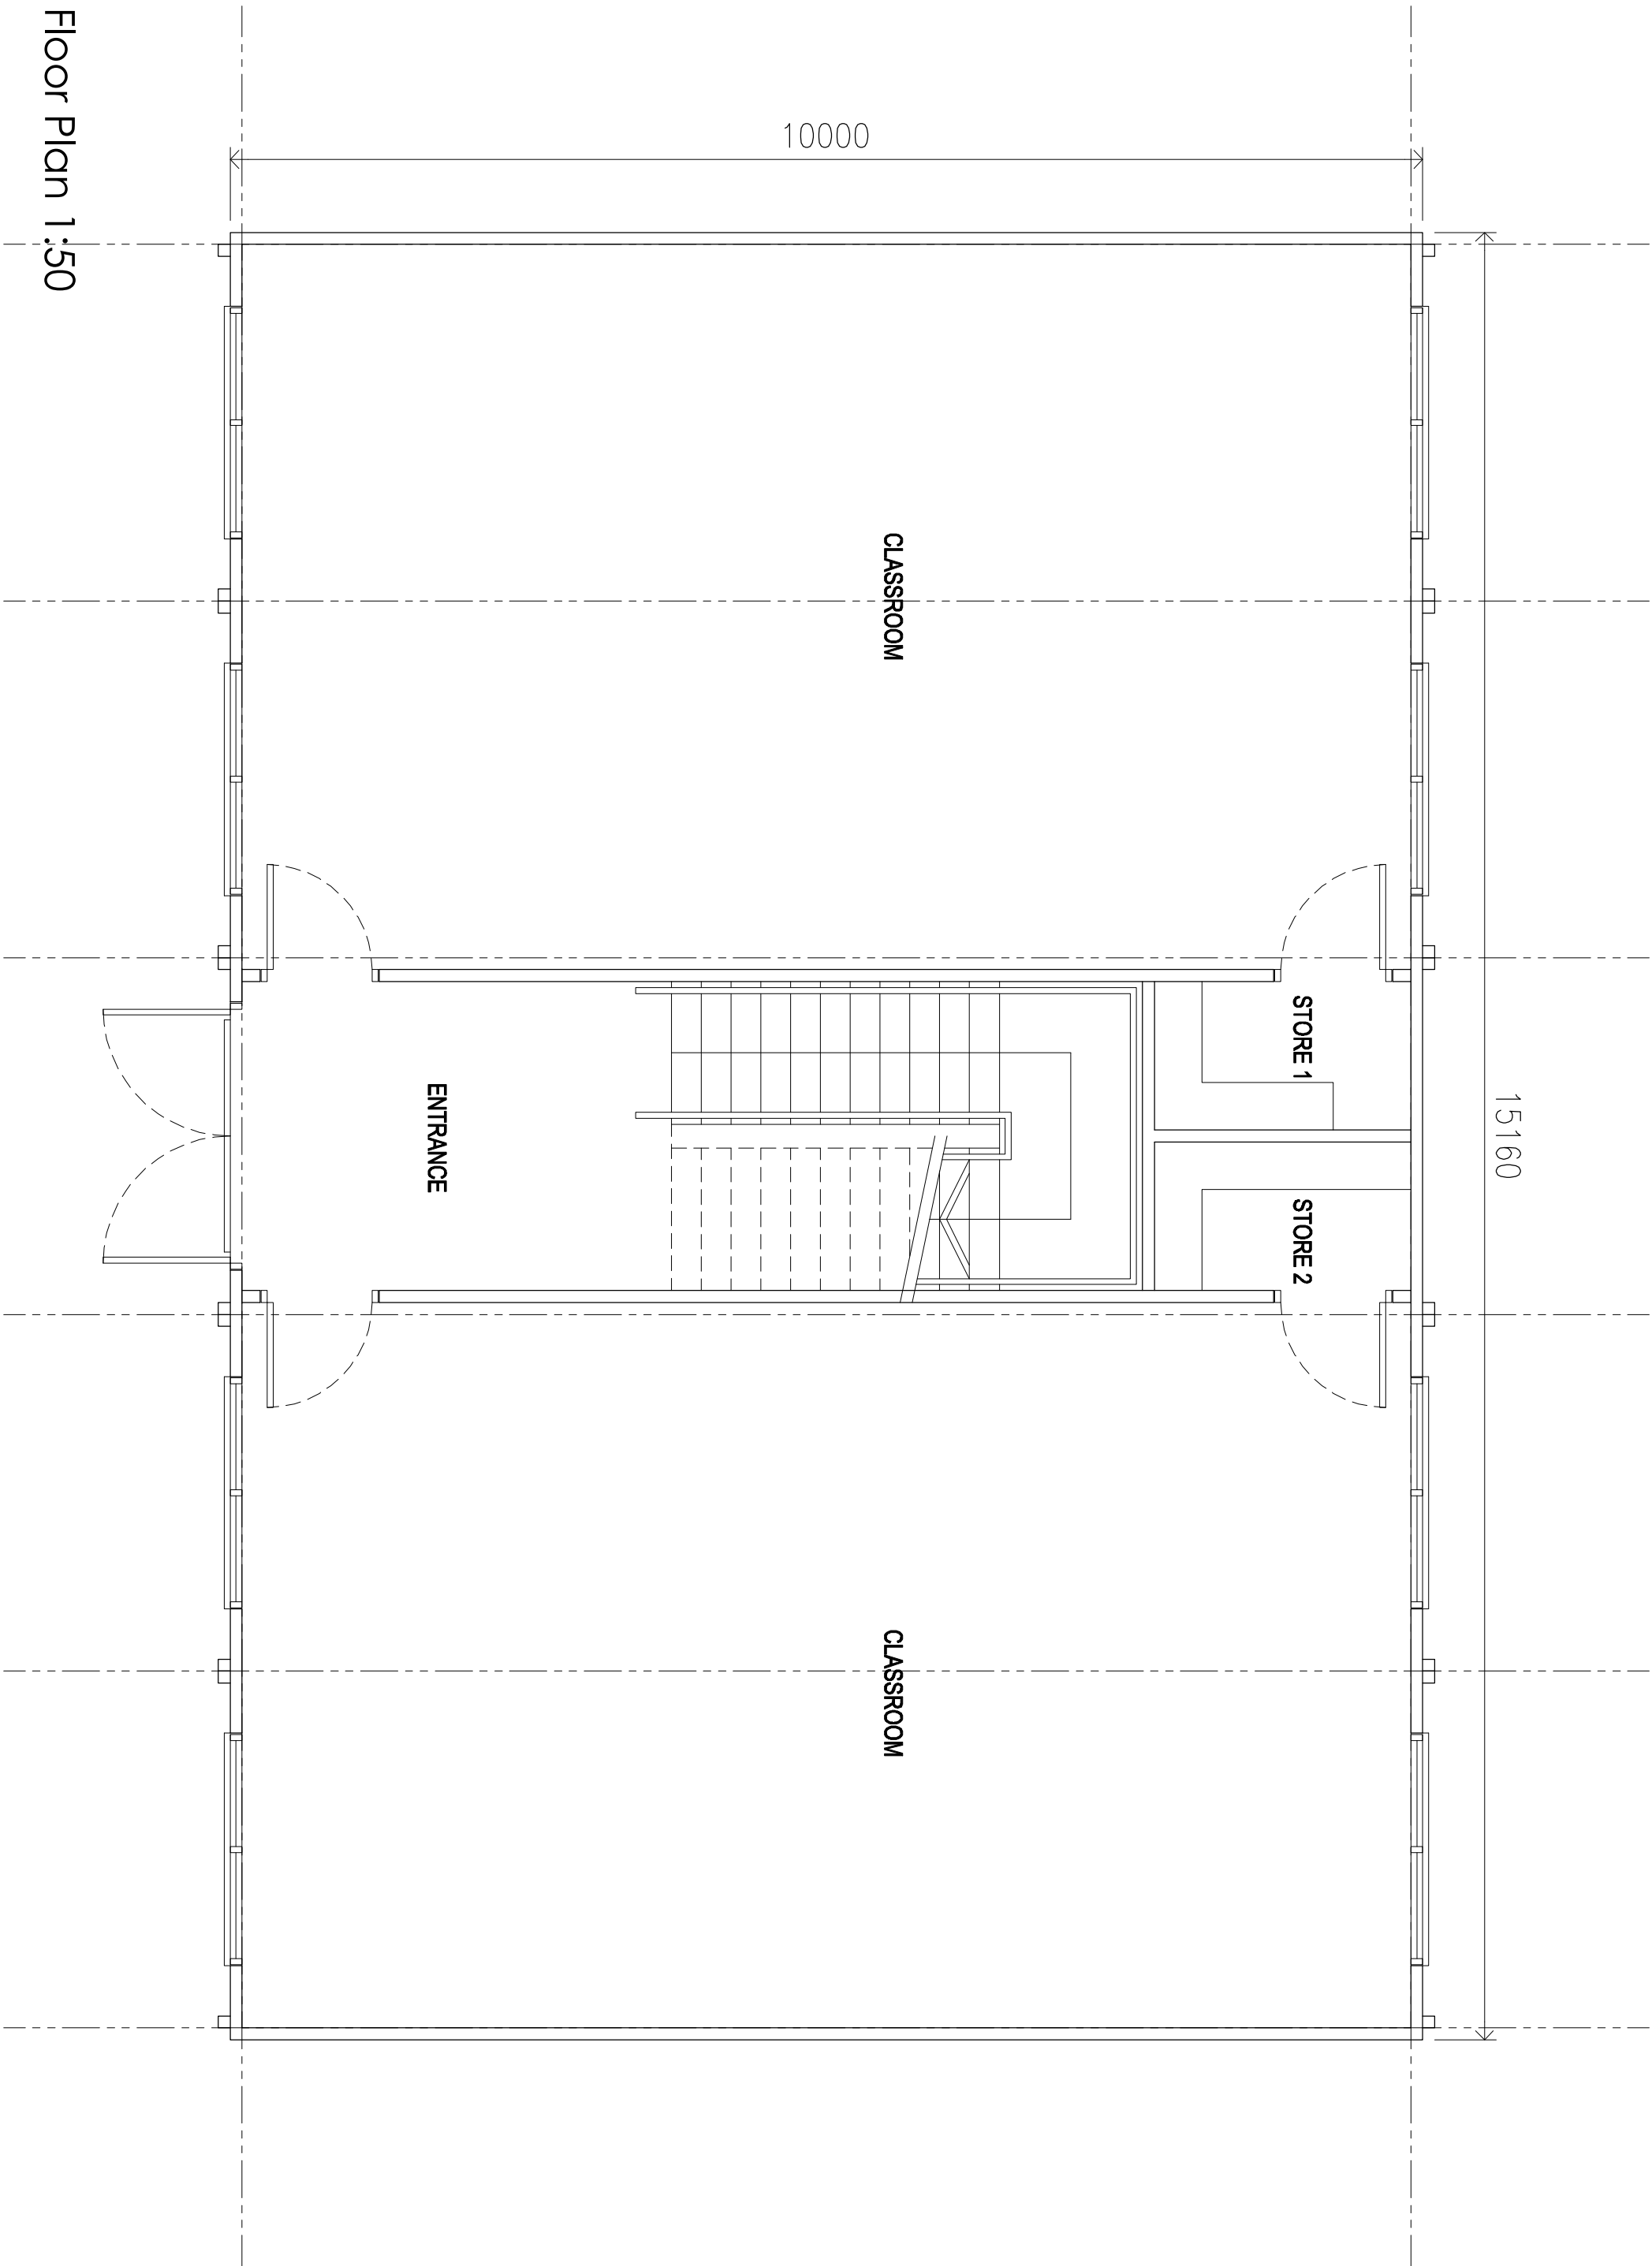

PULMANN ASSOCIATES ARCHITECTS

Albert Buildings 22M, Stockport Road, Macclesfield, Cheshire SK10 6BD
T: 0161 427 9111 F: 0161 427 9113 E: info@pulmann.com



TODMORDEN C OF E INFANT & JUNIOR SCHOOL
BURNLEY ROAD
TODMORDEN
PROPOSED REAR CLASSROOM EXTENSION - GA PLANS

scale	date	dtg no	rev
1:50 @ A1	June 2016	M16-38-03	