


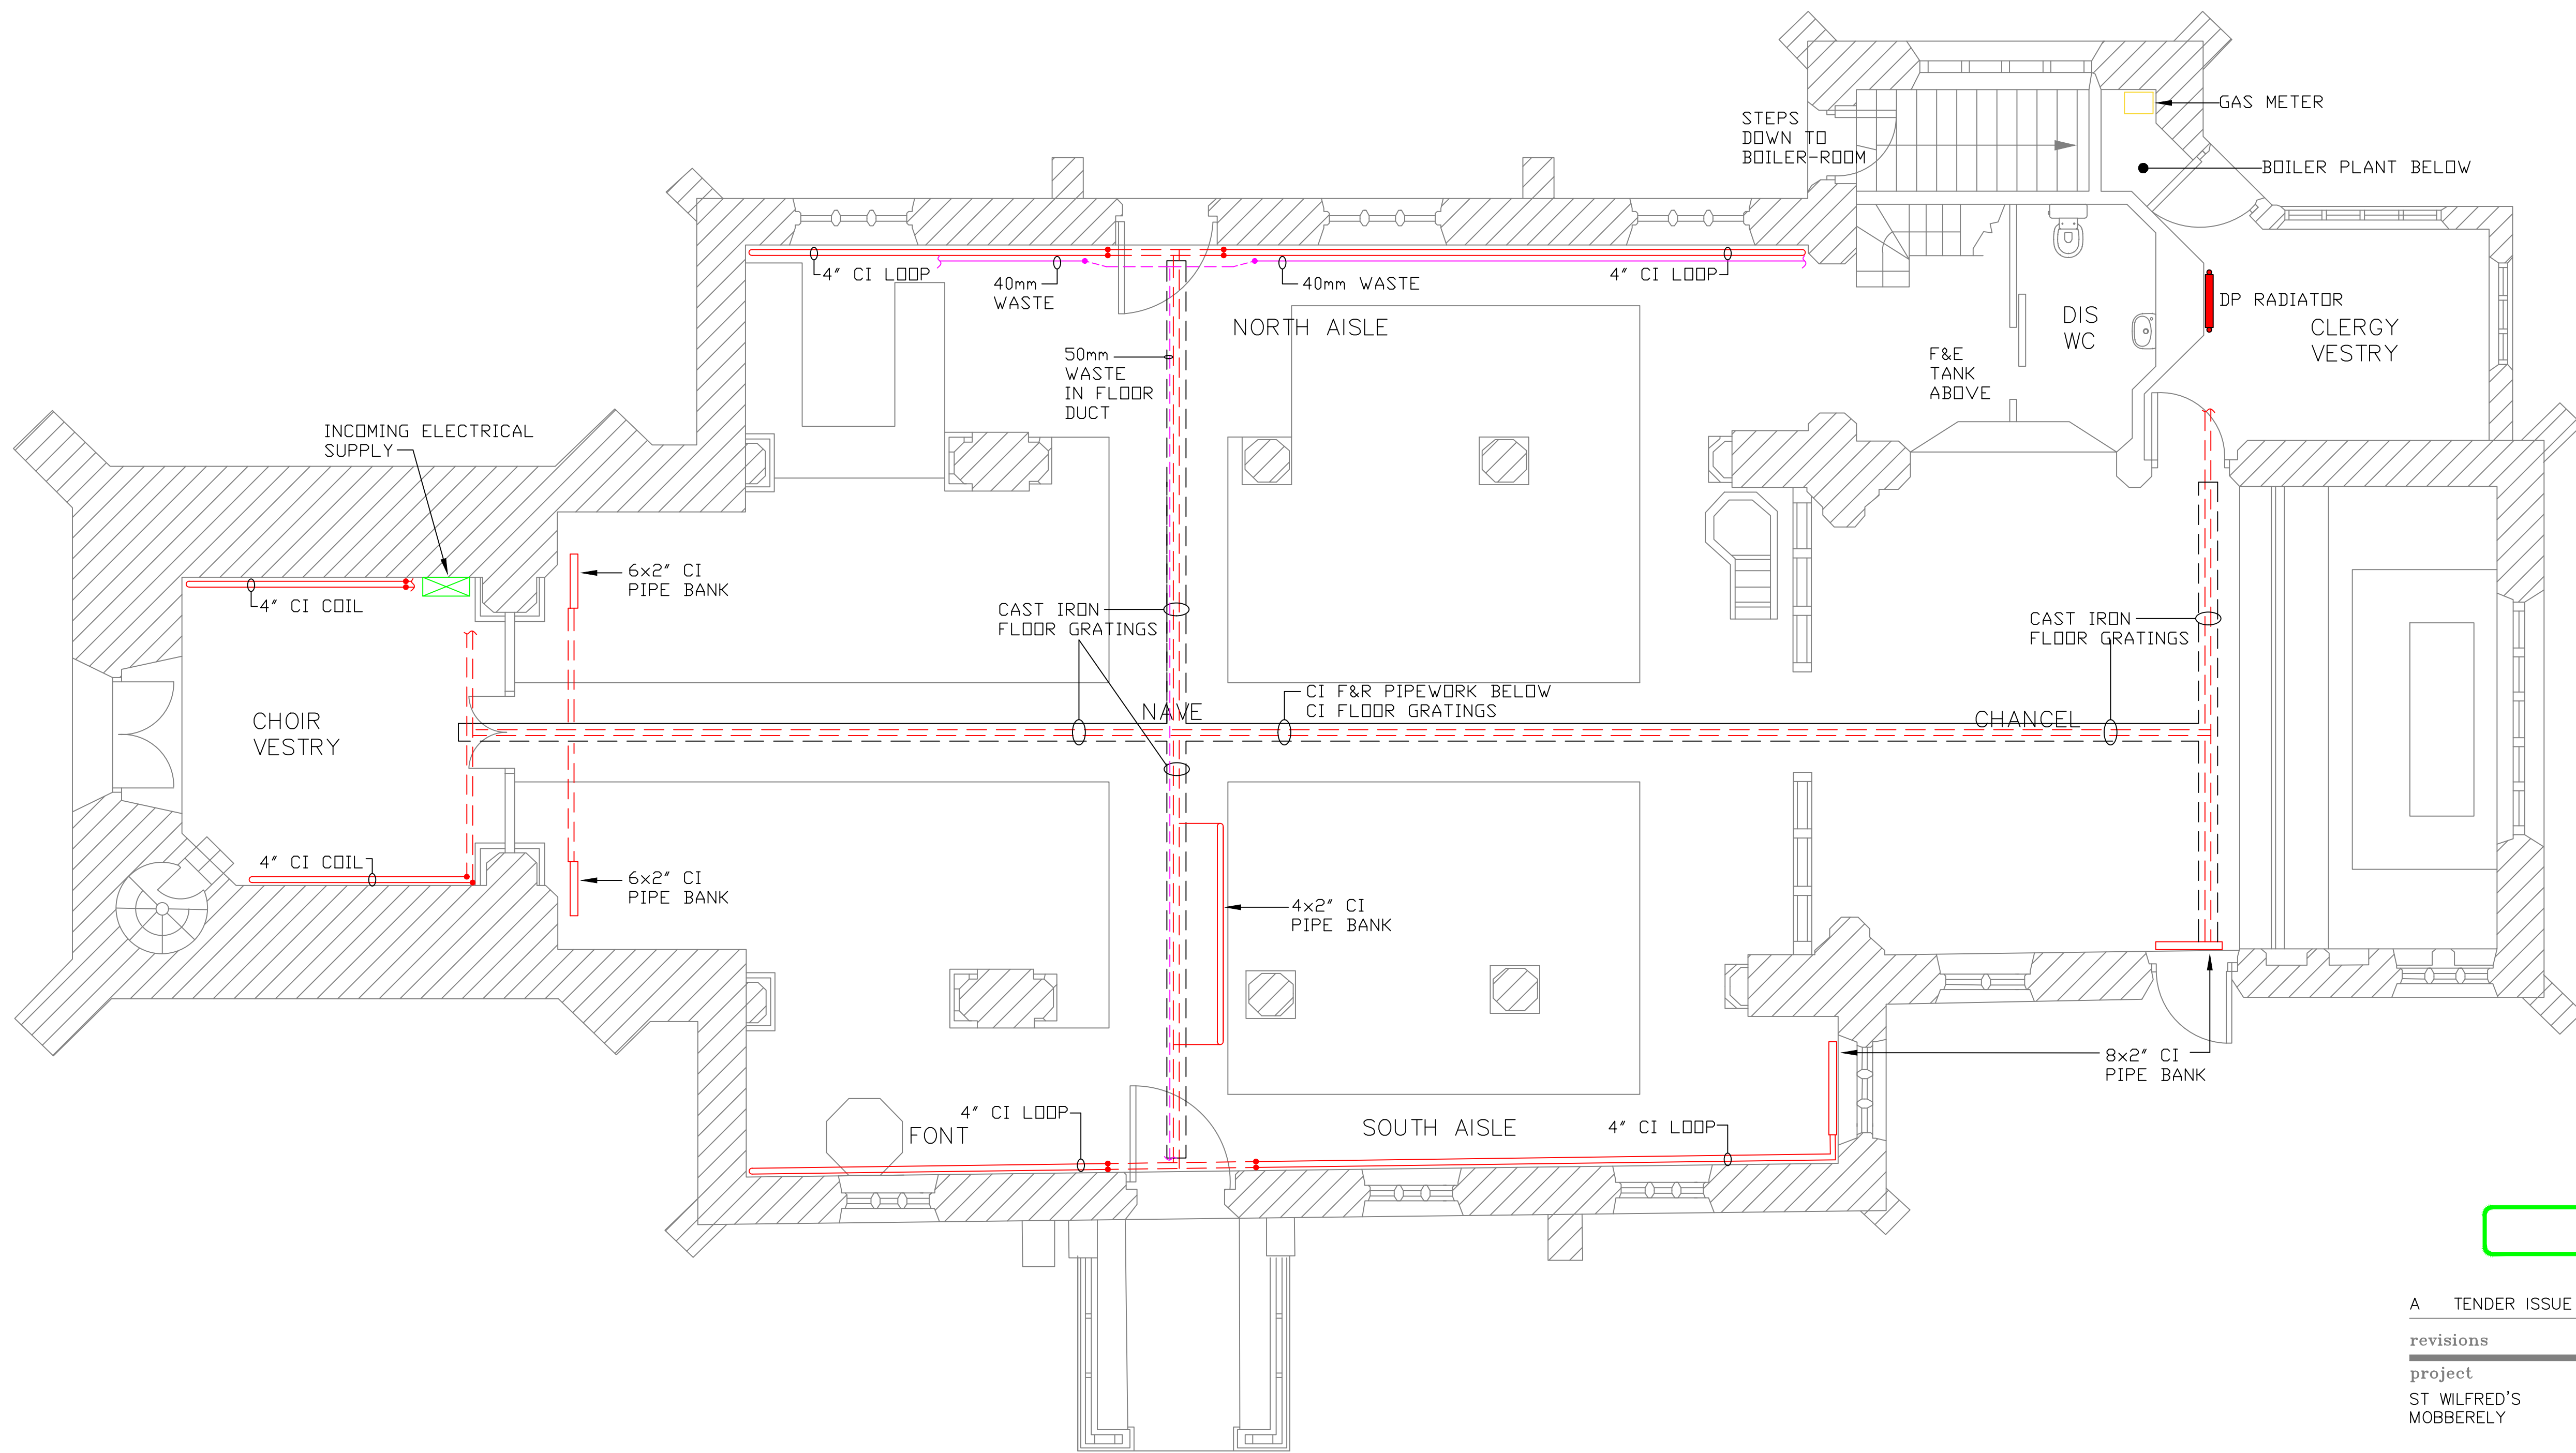

TENDER

A TENDER ISSUE JAN' 25

revisions

project

ST WILFRED'S
MOBBERLEY

title

EXISTING

scale 1: 50@A1

date NOVEMBER 2024

J.R.BOOK MCIBSE.,FRSPH
CONSULTING ENGINEER

THE BRIARS, 35 WEST ROAD, BOWDON, CHESHIRE WA14 2LA
Tel:07825 392889 Email:johnbook@btinternet.com

drawing no. 132.24.M1

rev. A