


Proposed Elevation 1:20@A1

1:20
metres
1 2 3 4 5
1:50
metres
1 2 3 4 5

b2
benjamin + beauchamp
architecture design conservation
the borough studios, the borough,
westmore, somerset BS28 4EB
01934 713313 F01934 713314


Project
East Coker - St Michael and All Angels
Title
New North Transept Opening

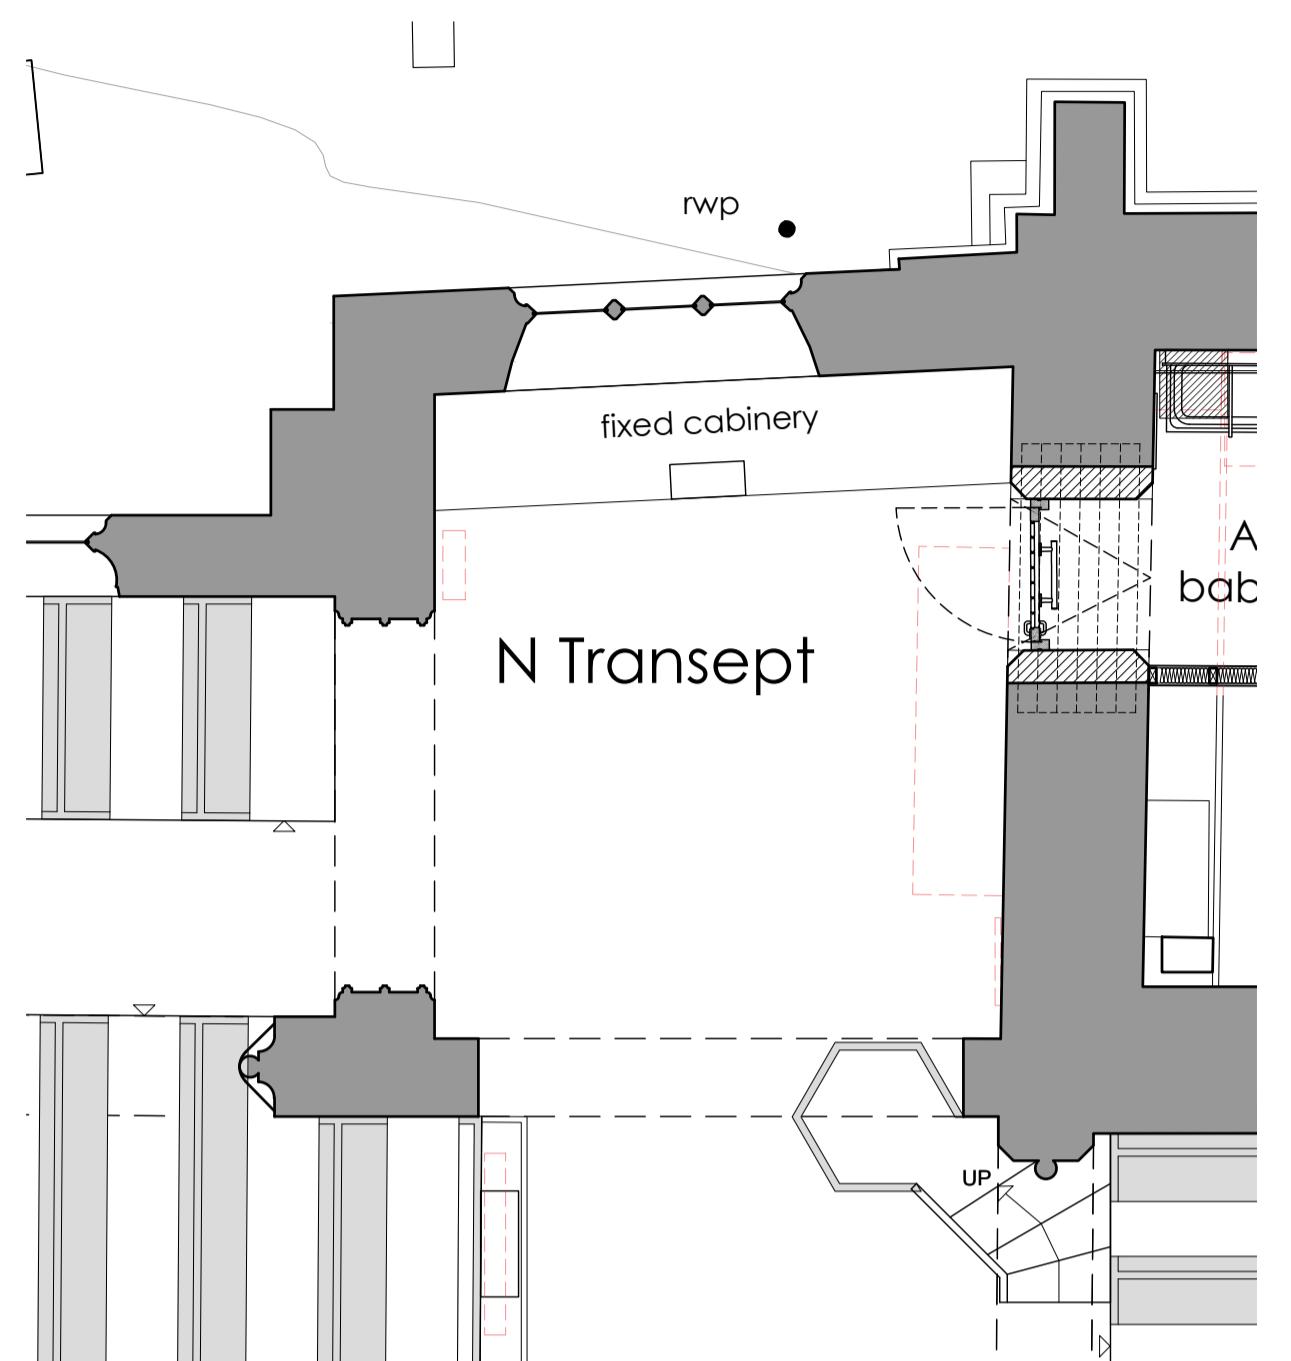


Proposed Plan 1:50@A1



North Transept looking North

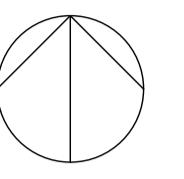

North Transept looking East

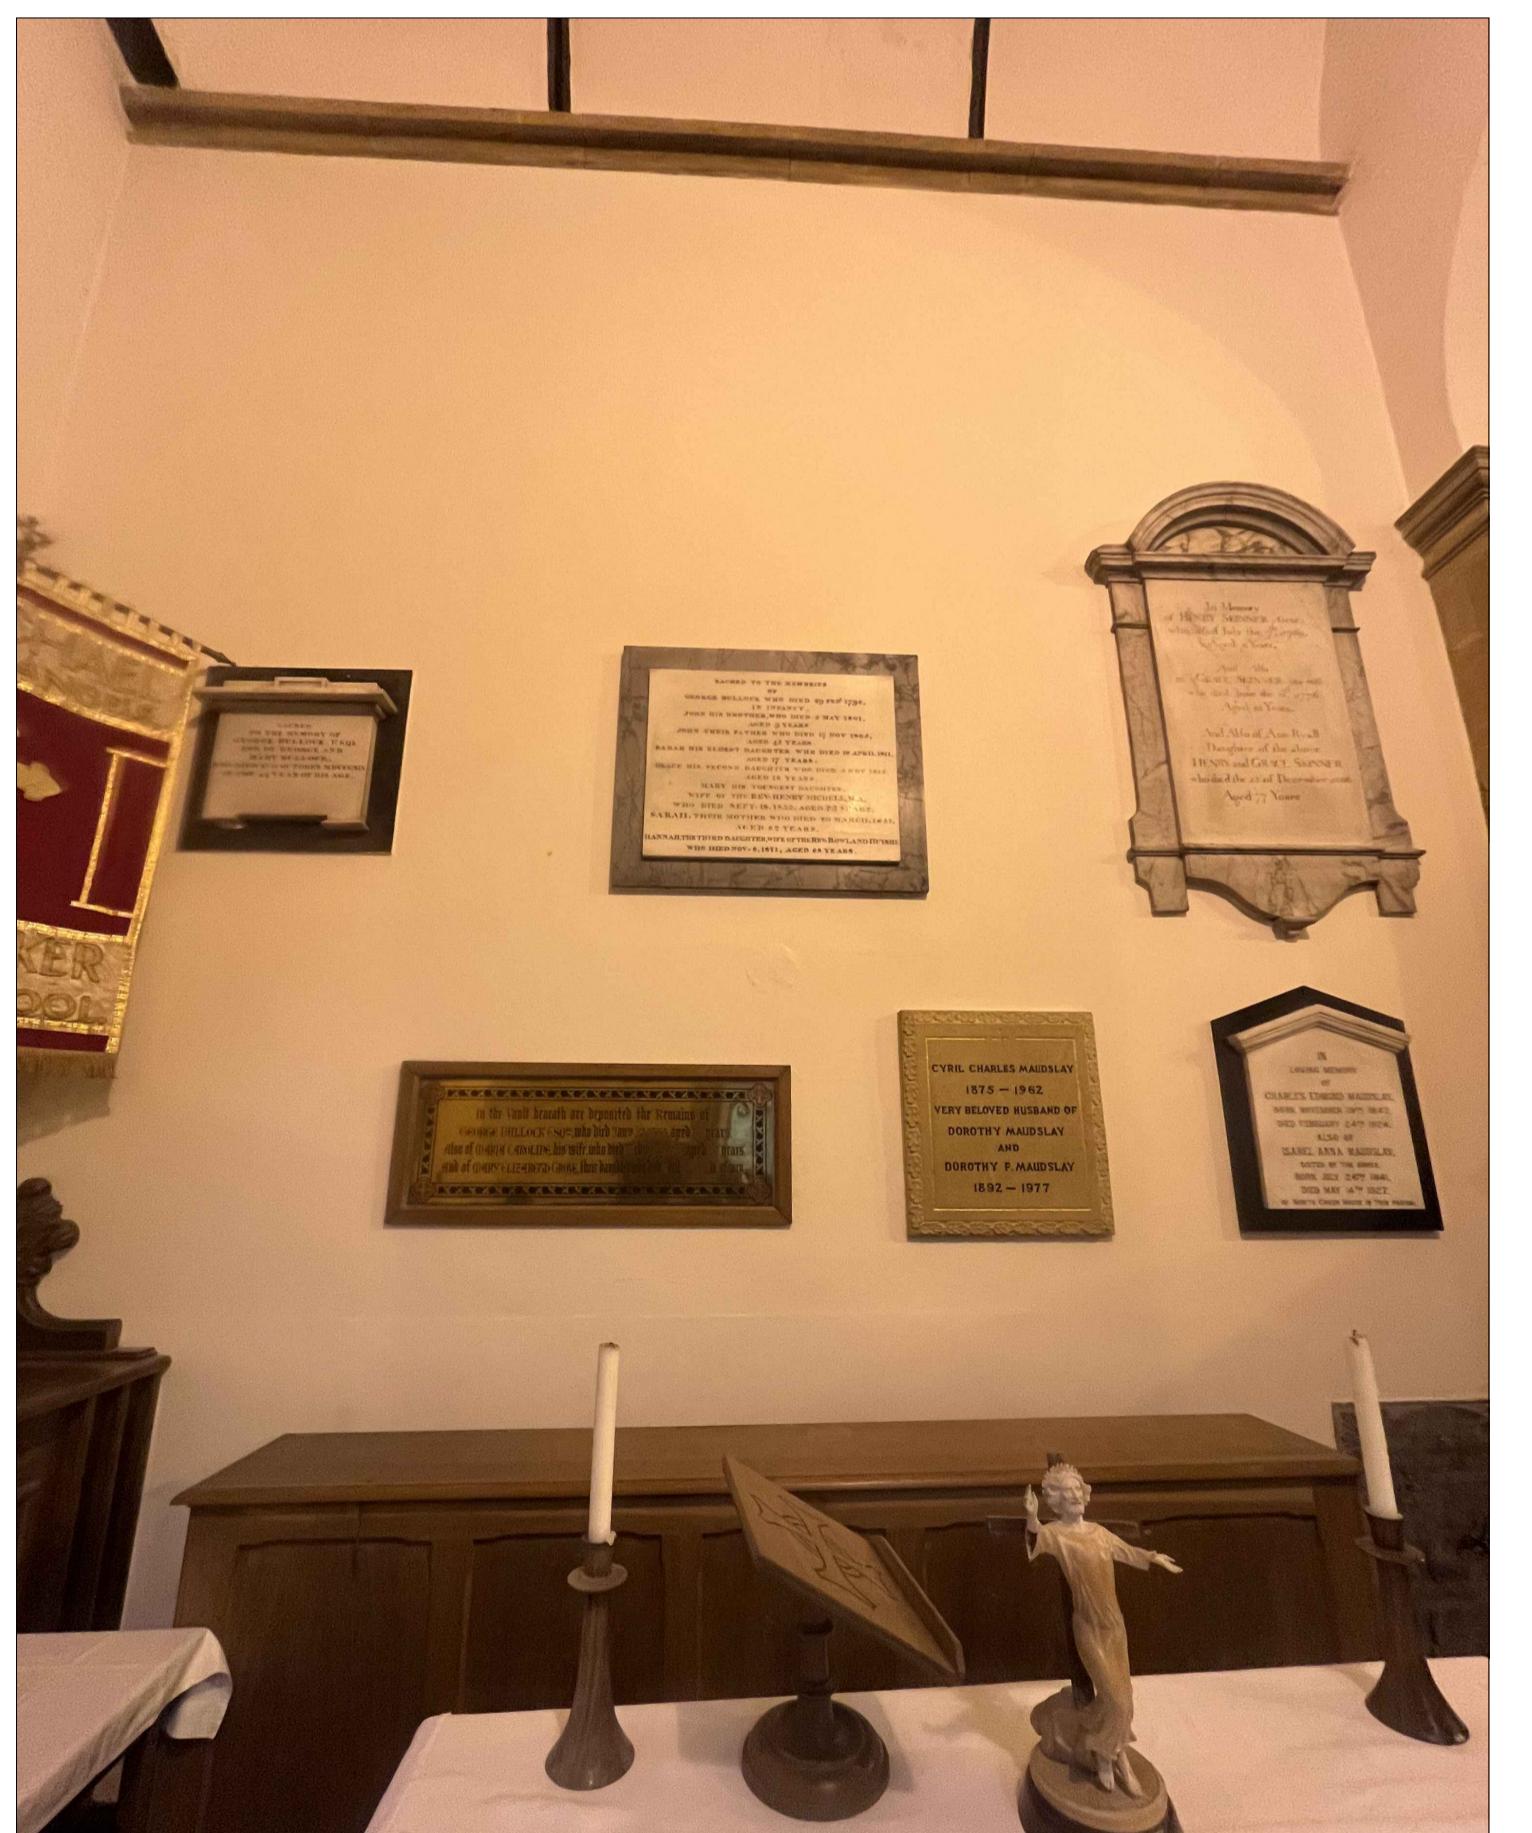


North Transept looking East

Stage
WORKING DRAWINGS
Drawn By
IG Date
18.09.25 Scale
1:20 at A1
Revision Date Initials Notes


003.J
Drawing No.
0659 WD.040

studio@b2architects.com www.b2architects.com

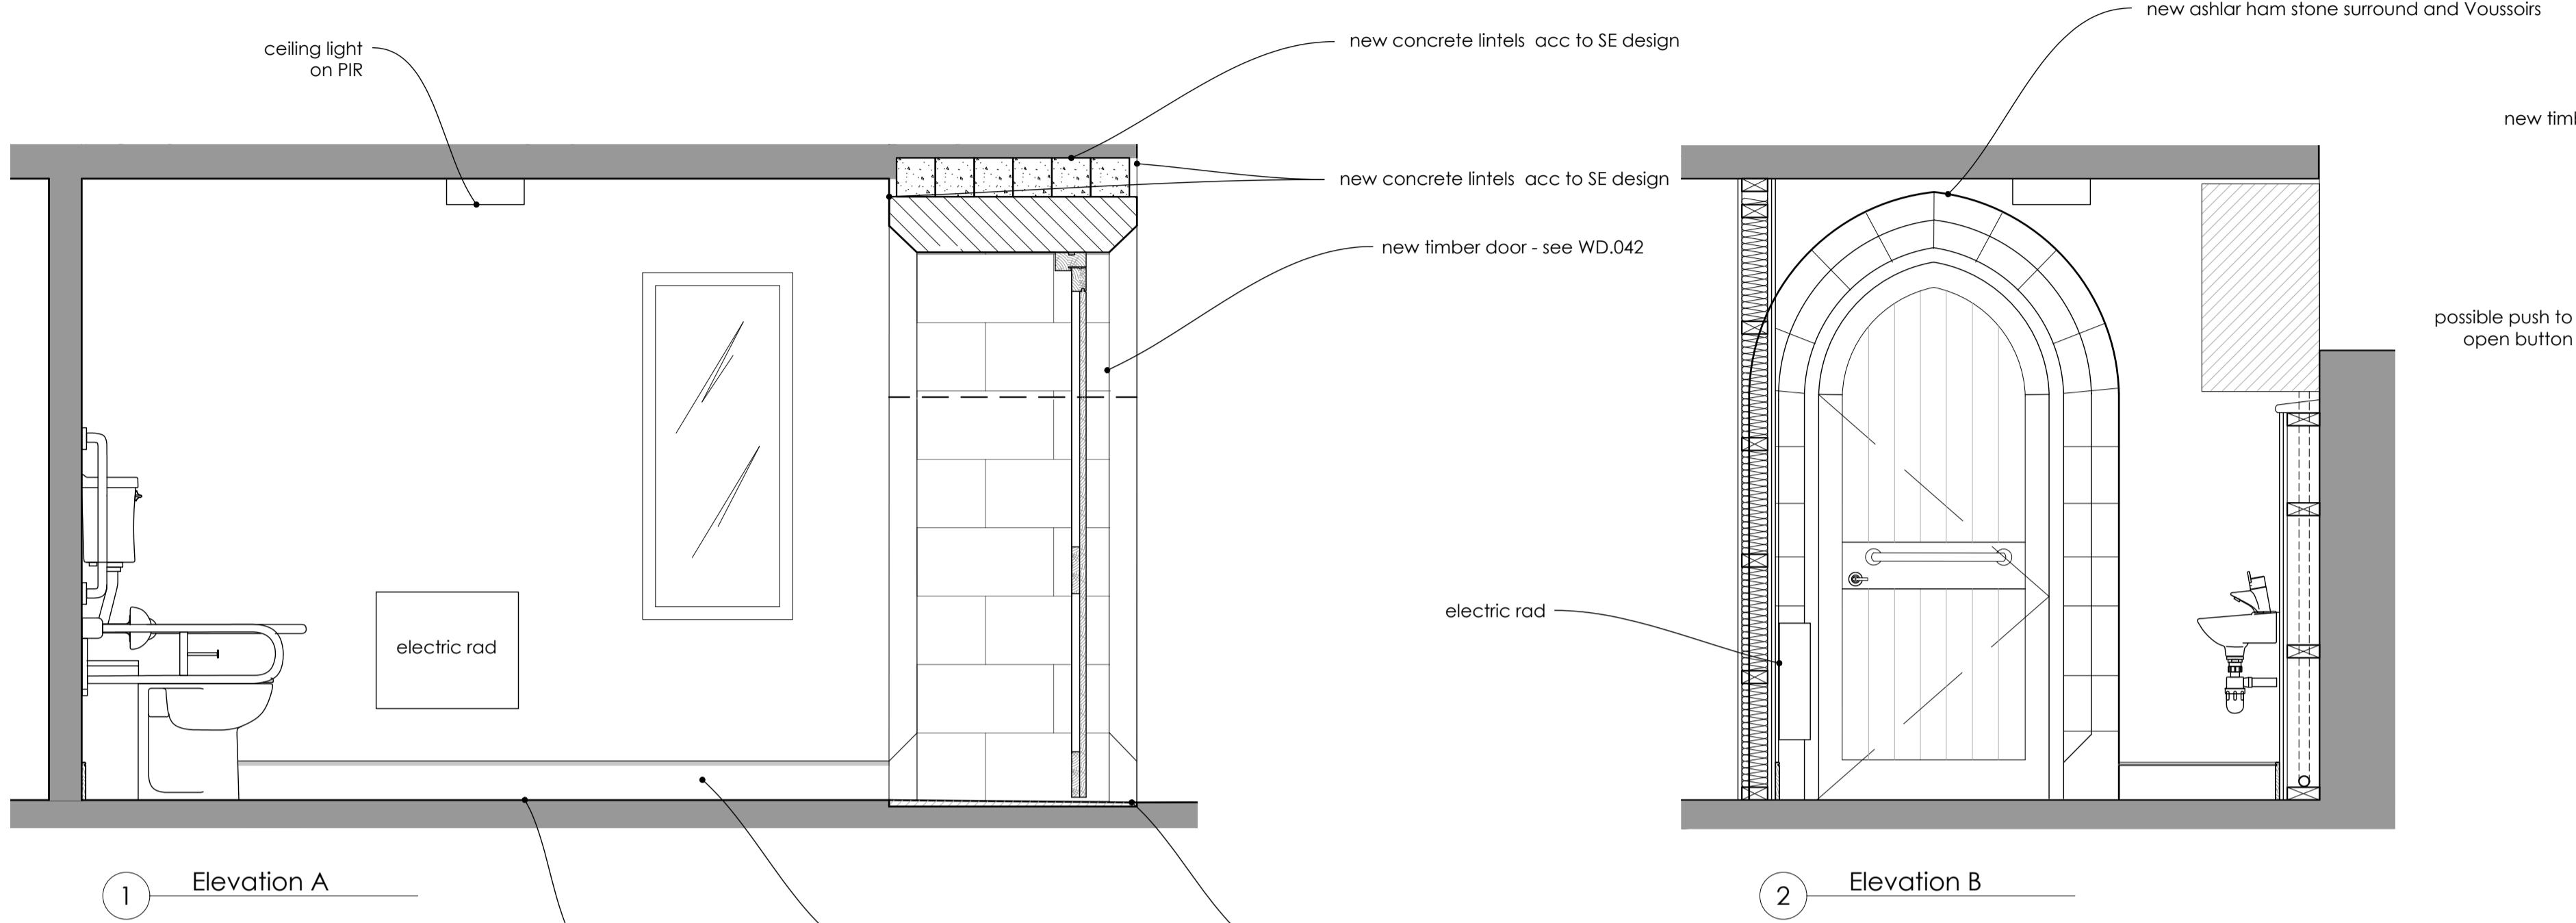


1 Elevation A

2 Elevation B

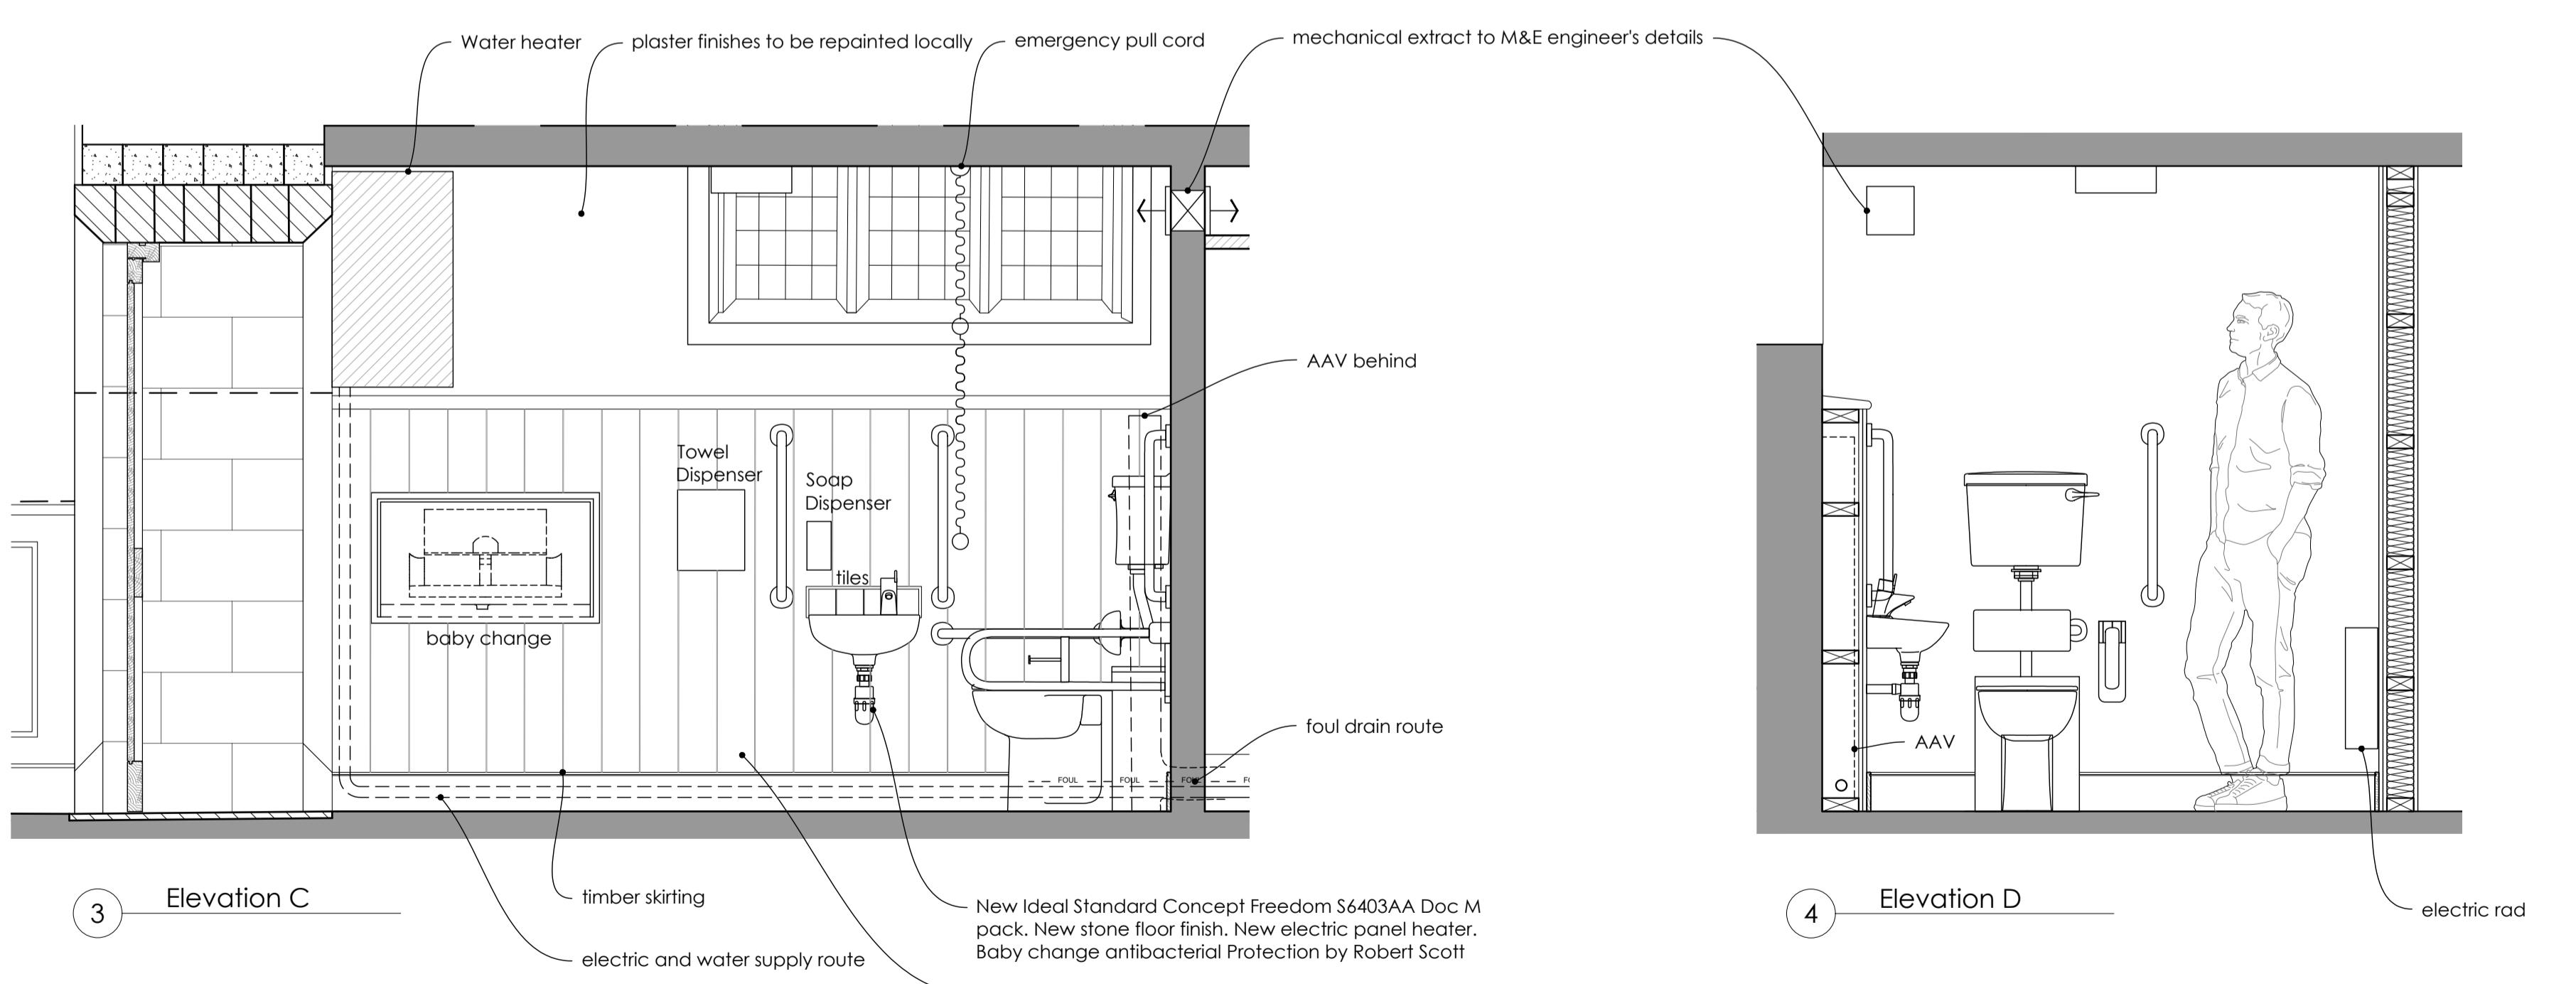

3 Elevation C

4 Elevation D

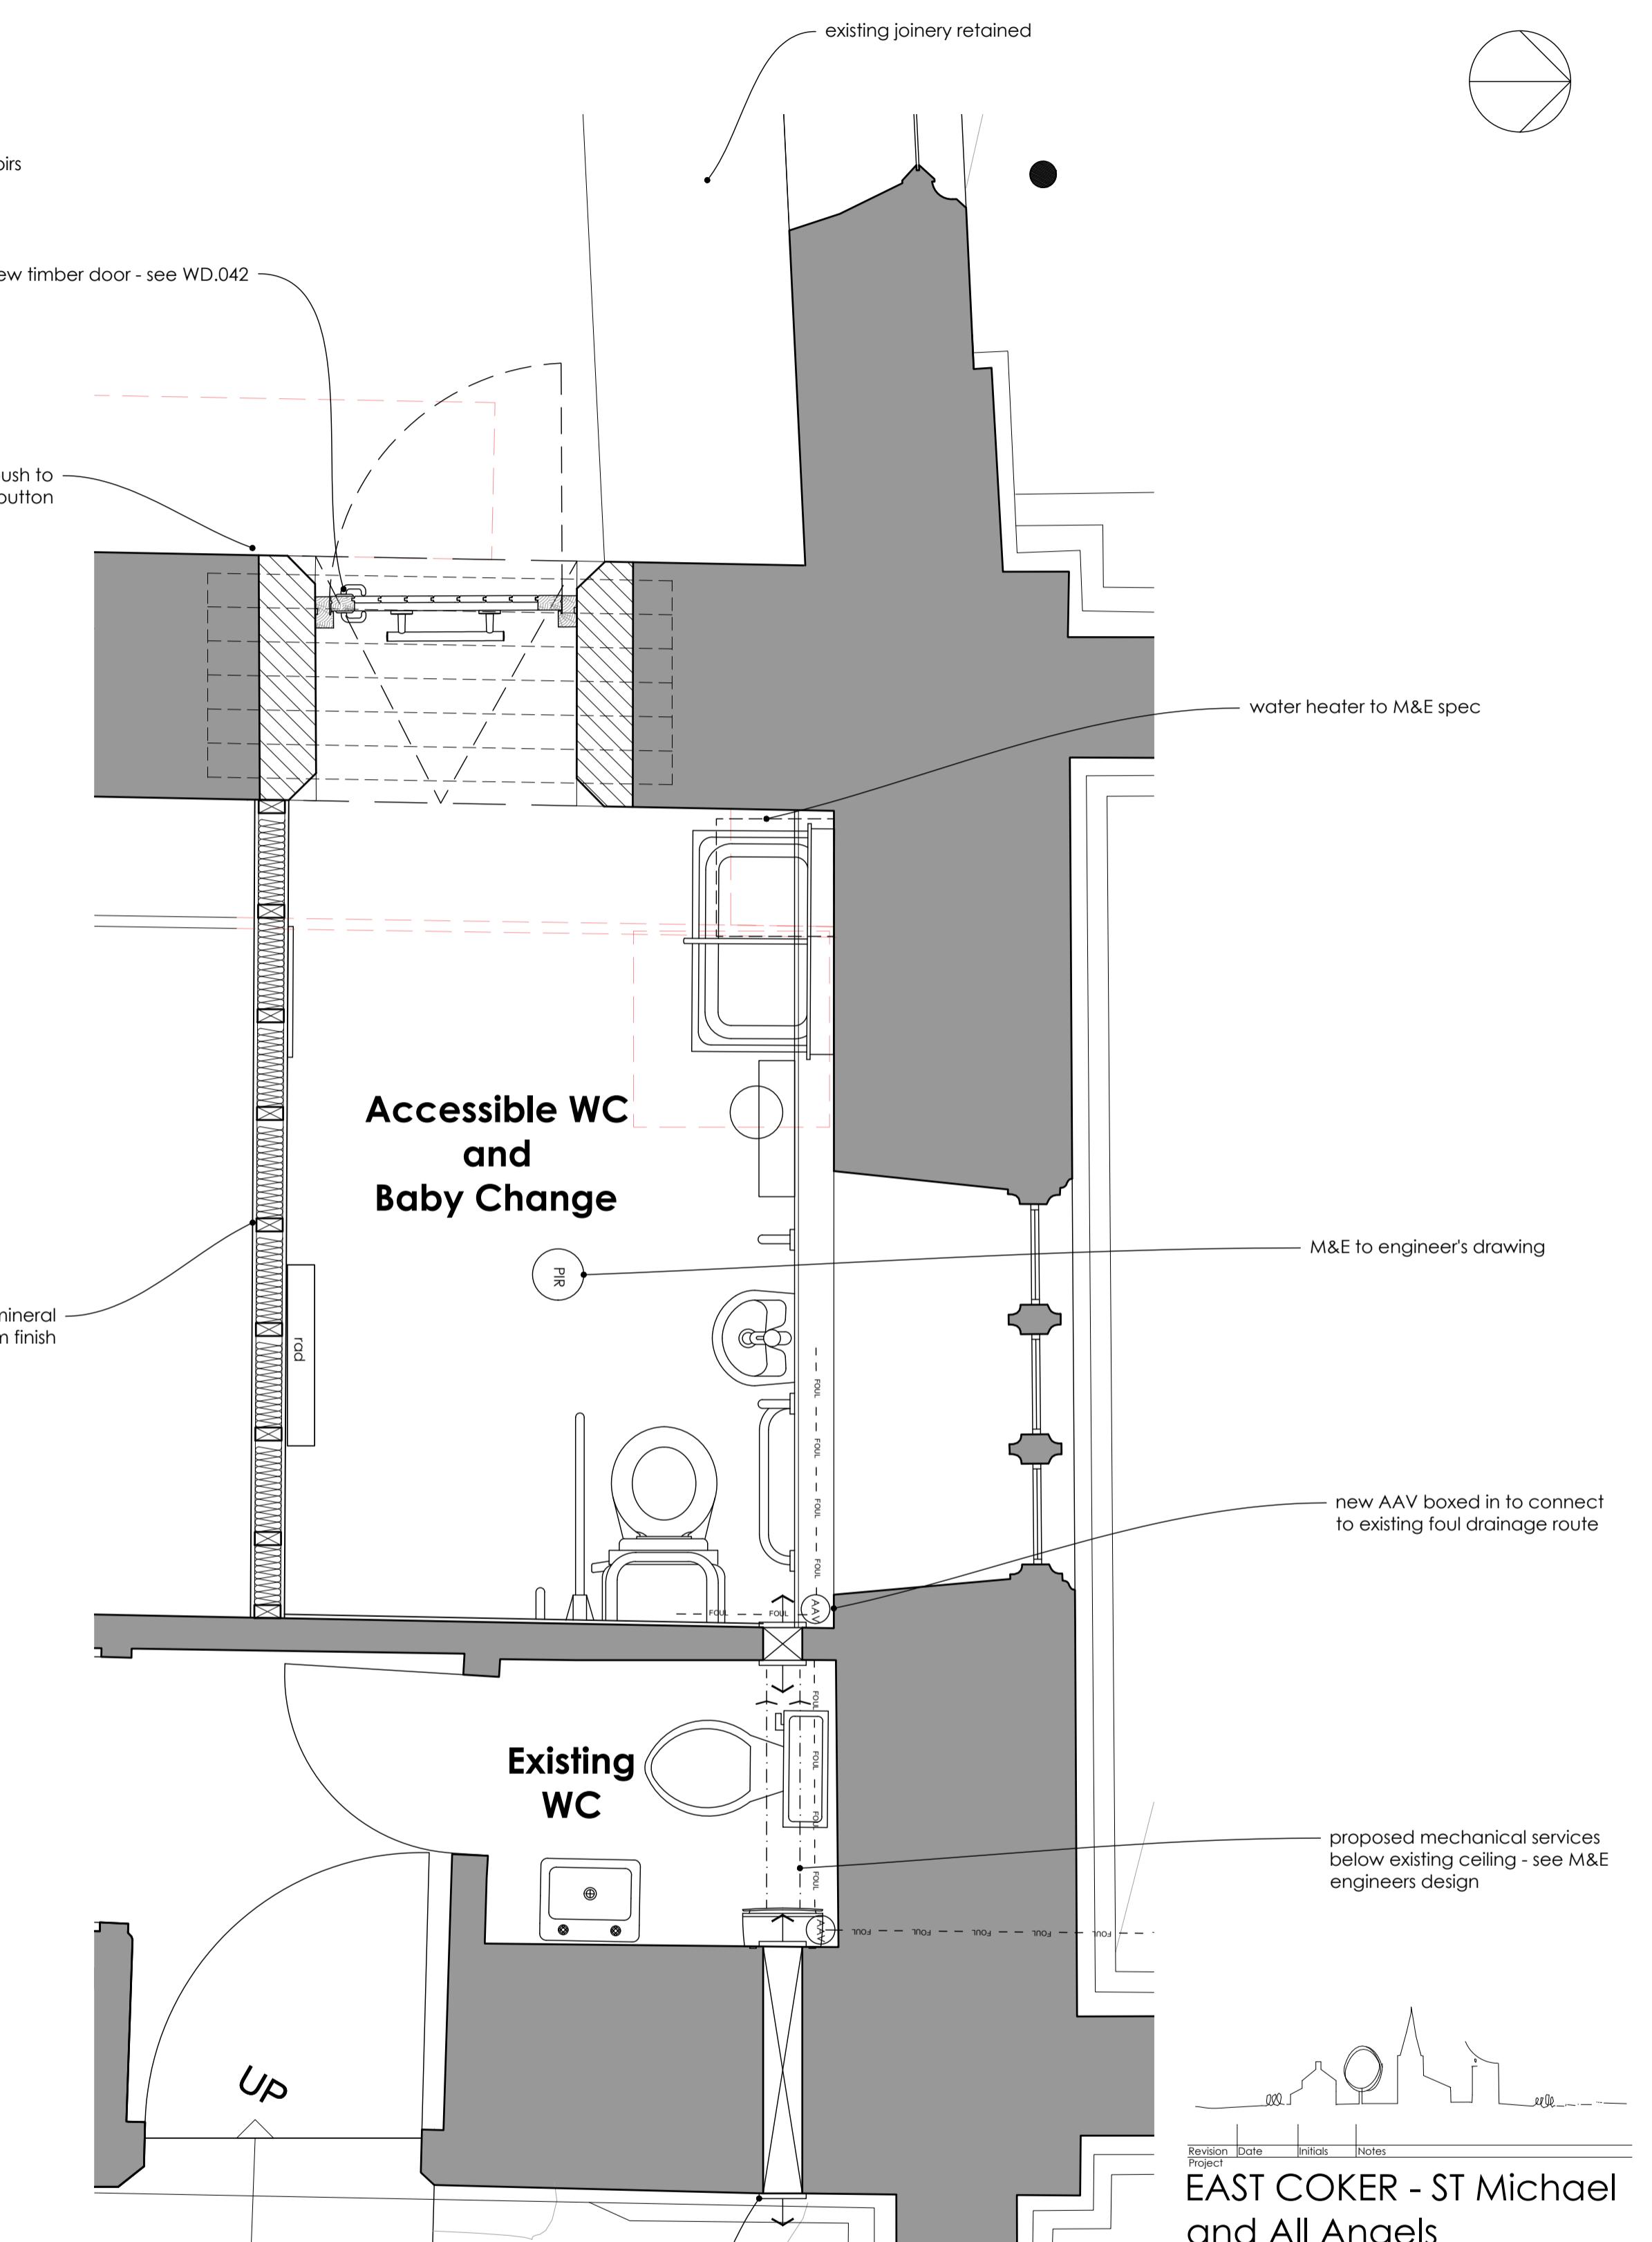

Proposed Plan - 1:20@A1





connect new mechanical extract through existing opening and grille in wall

1:20 metres 1 2

Title: Proposed WC Internal Elevations
 Stage: WORKING DRAWINGS





benjamin + beauchamp
 architecture design conservation
 the borough studios, the borough,
 wedmore, somerset, BS28 4EB
 T 01934 713313 F 01934 713314
 Drawn By: IG Date: 06.10.2025 Scale: 1:20 at A1
 Drawing No: 0659 WD.041

studio b2i-digital.com www.b2i-digital.com

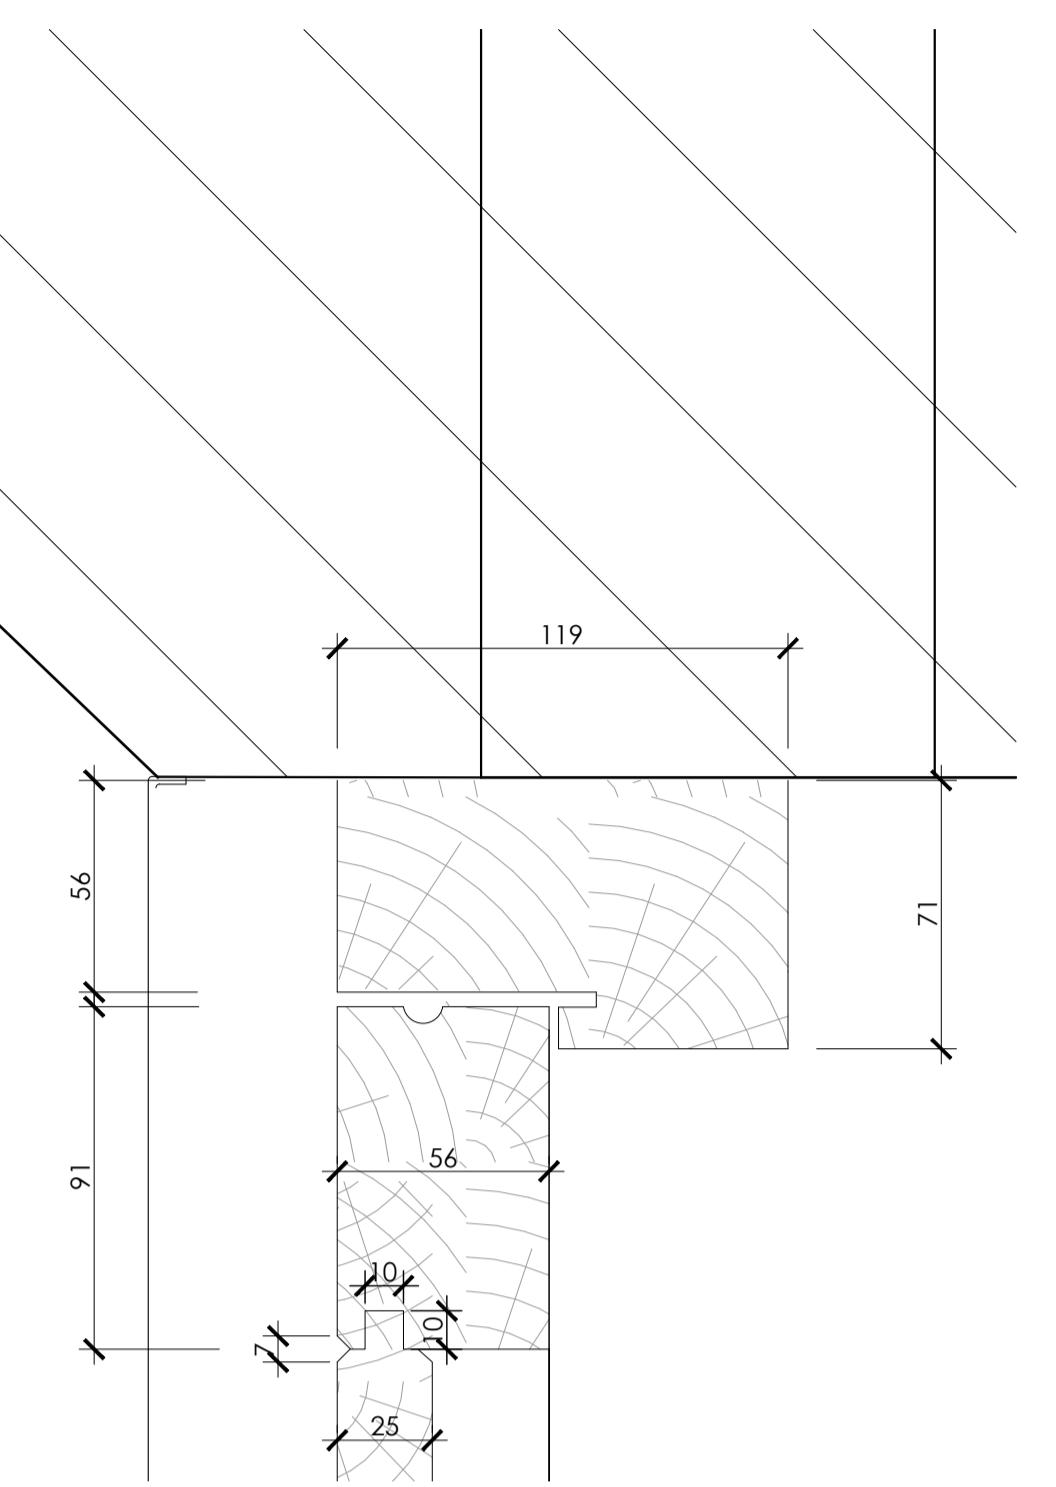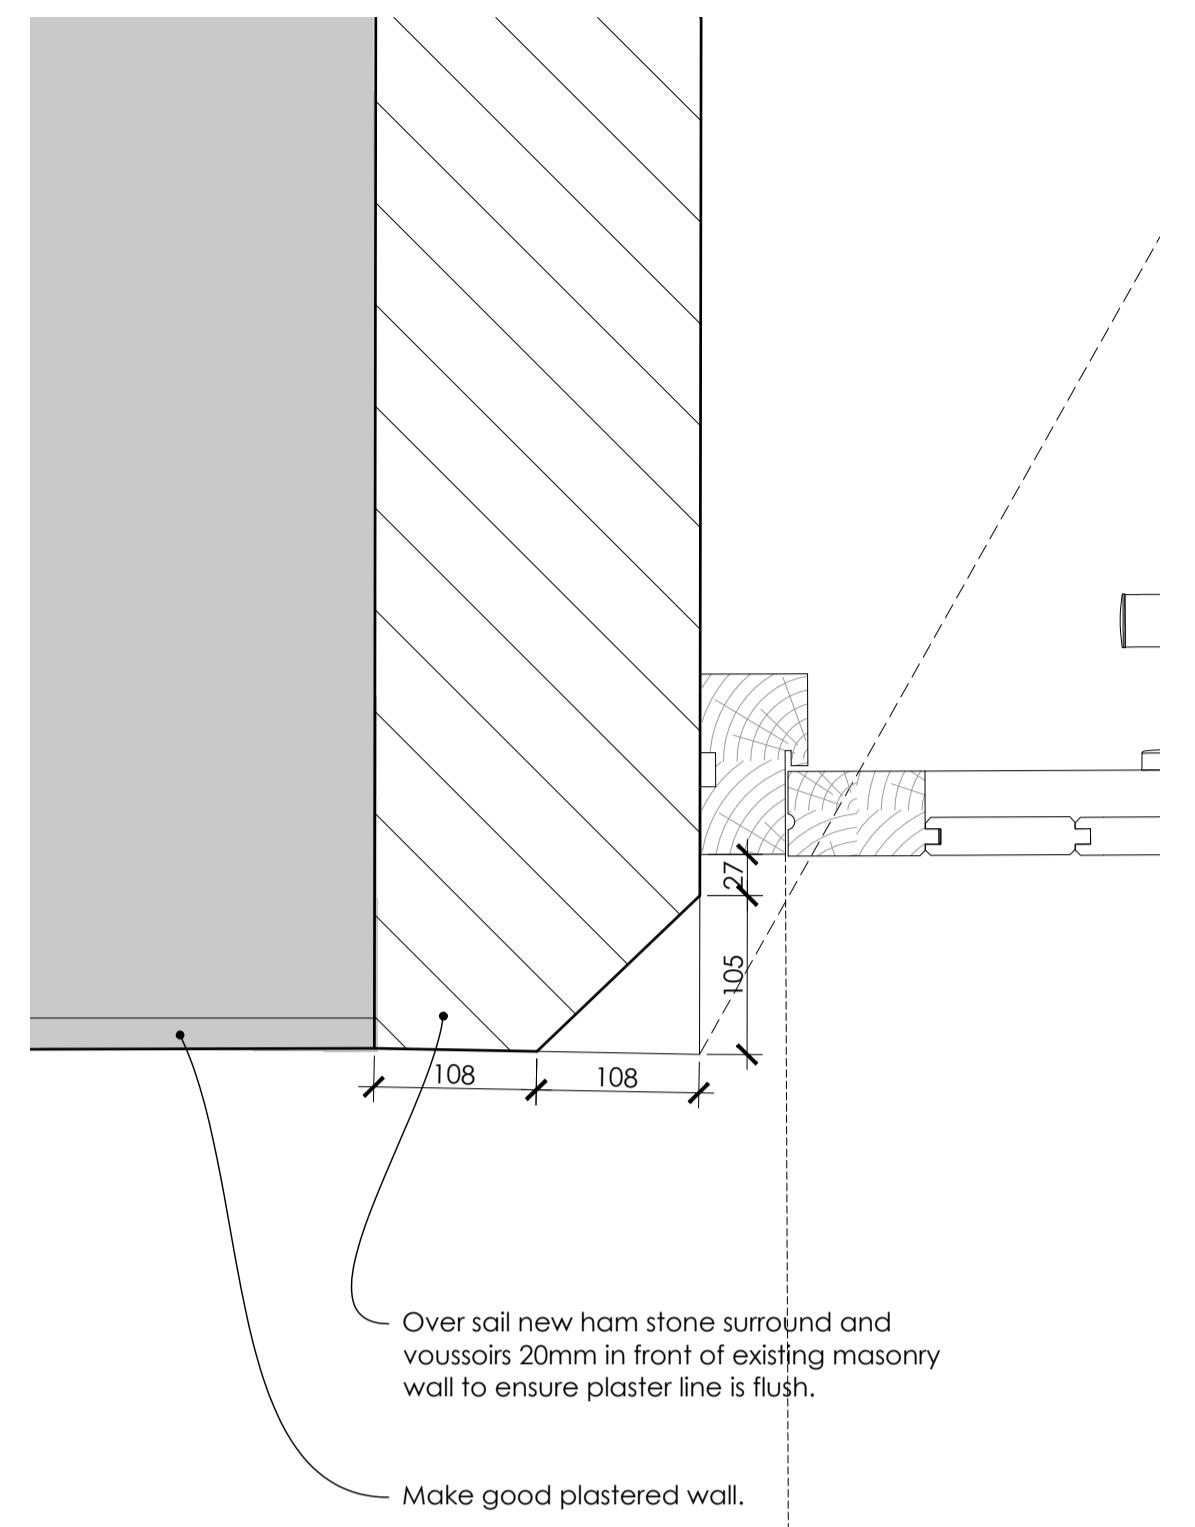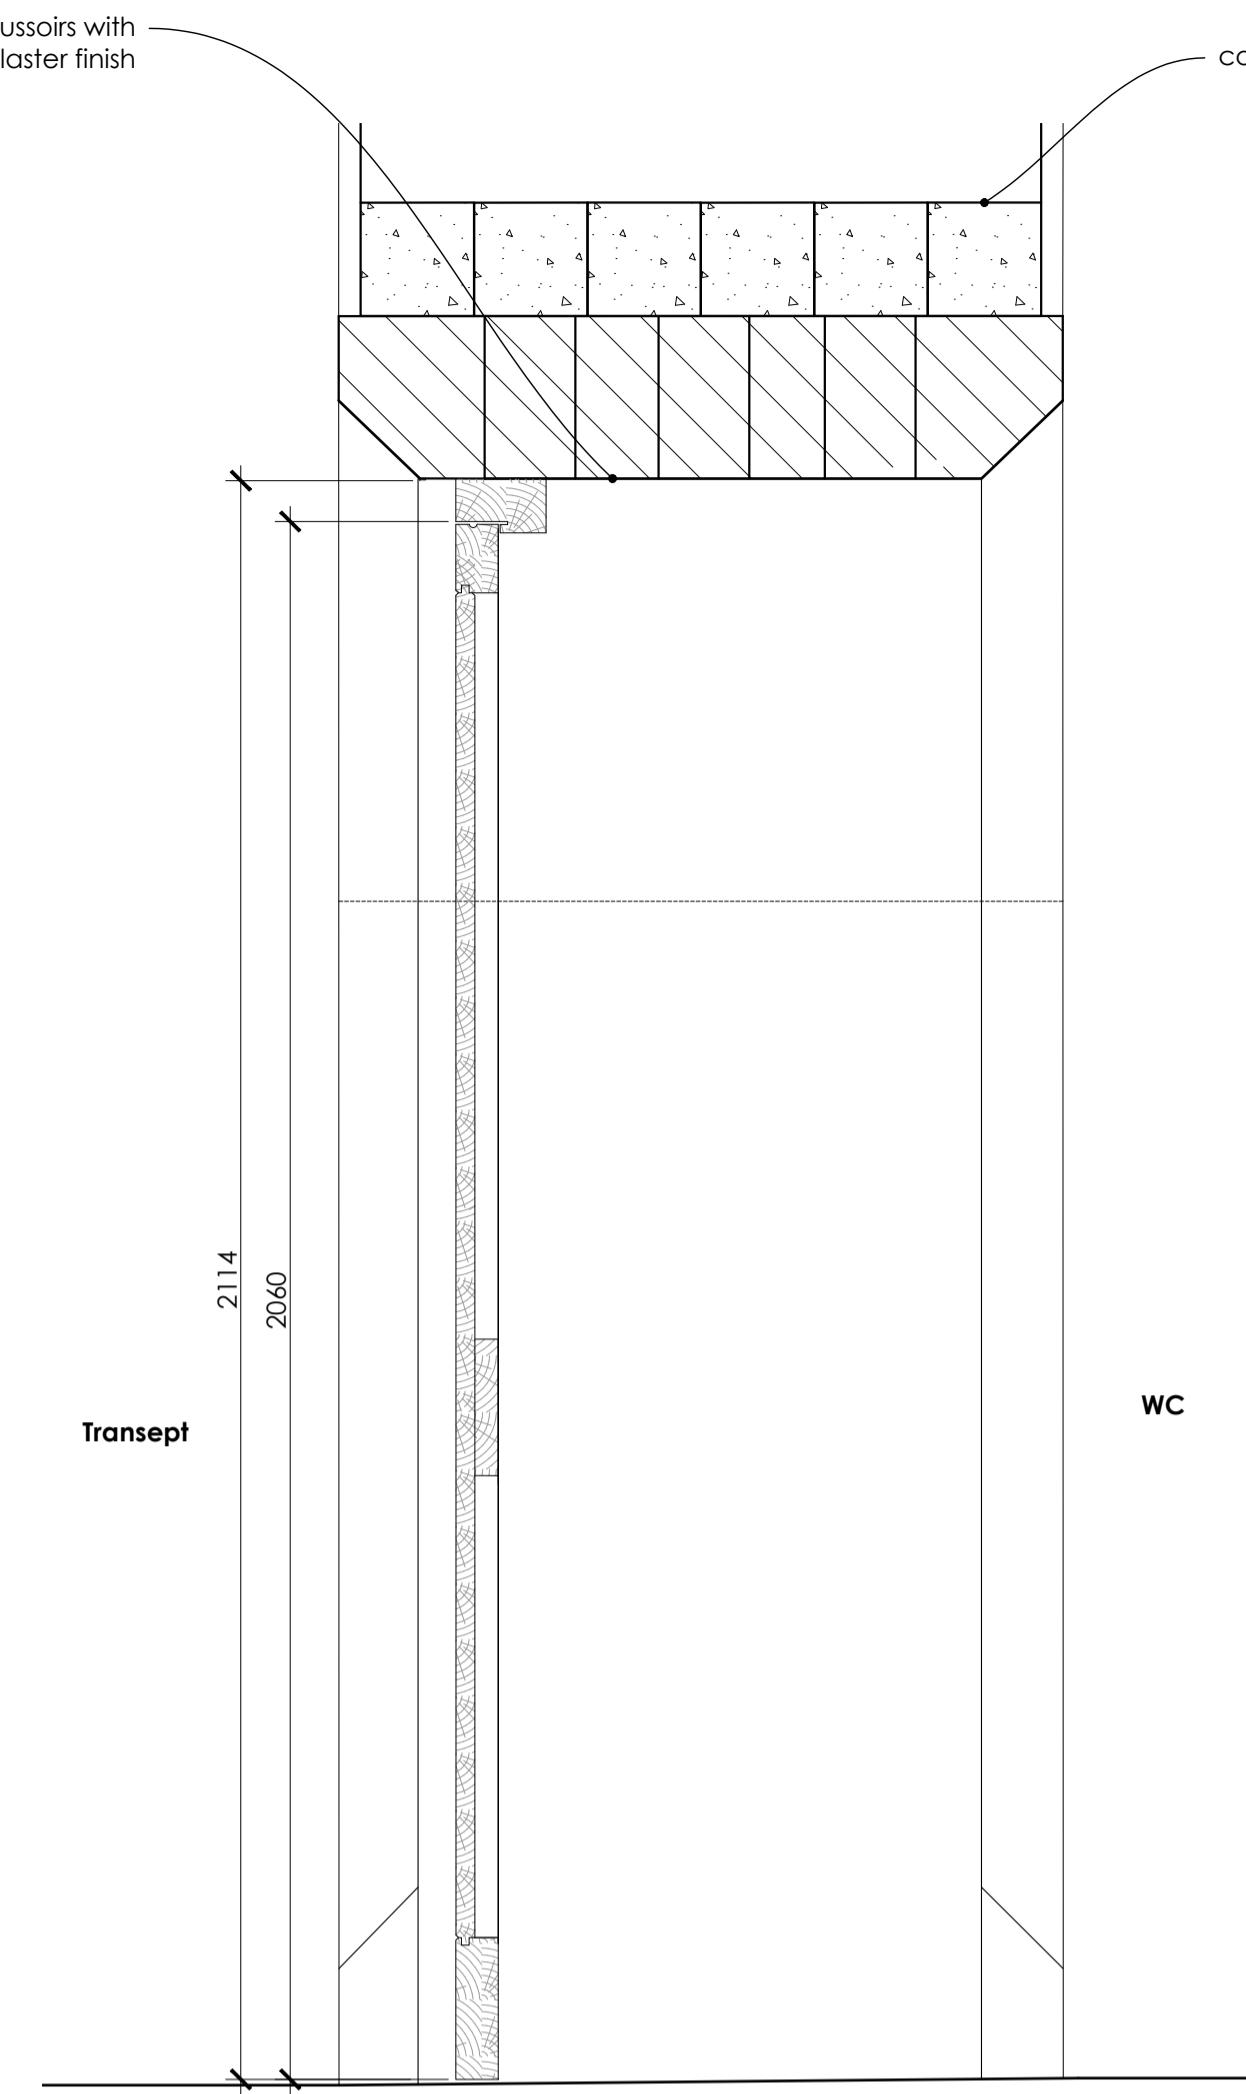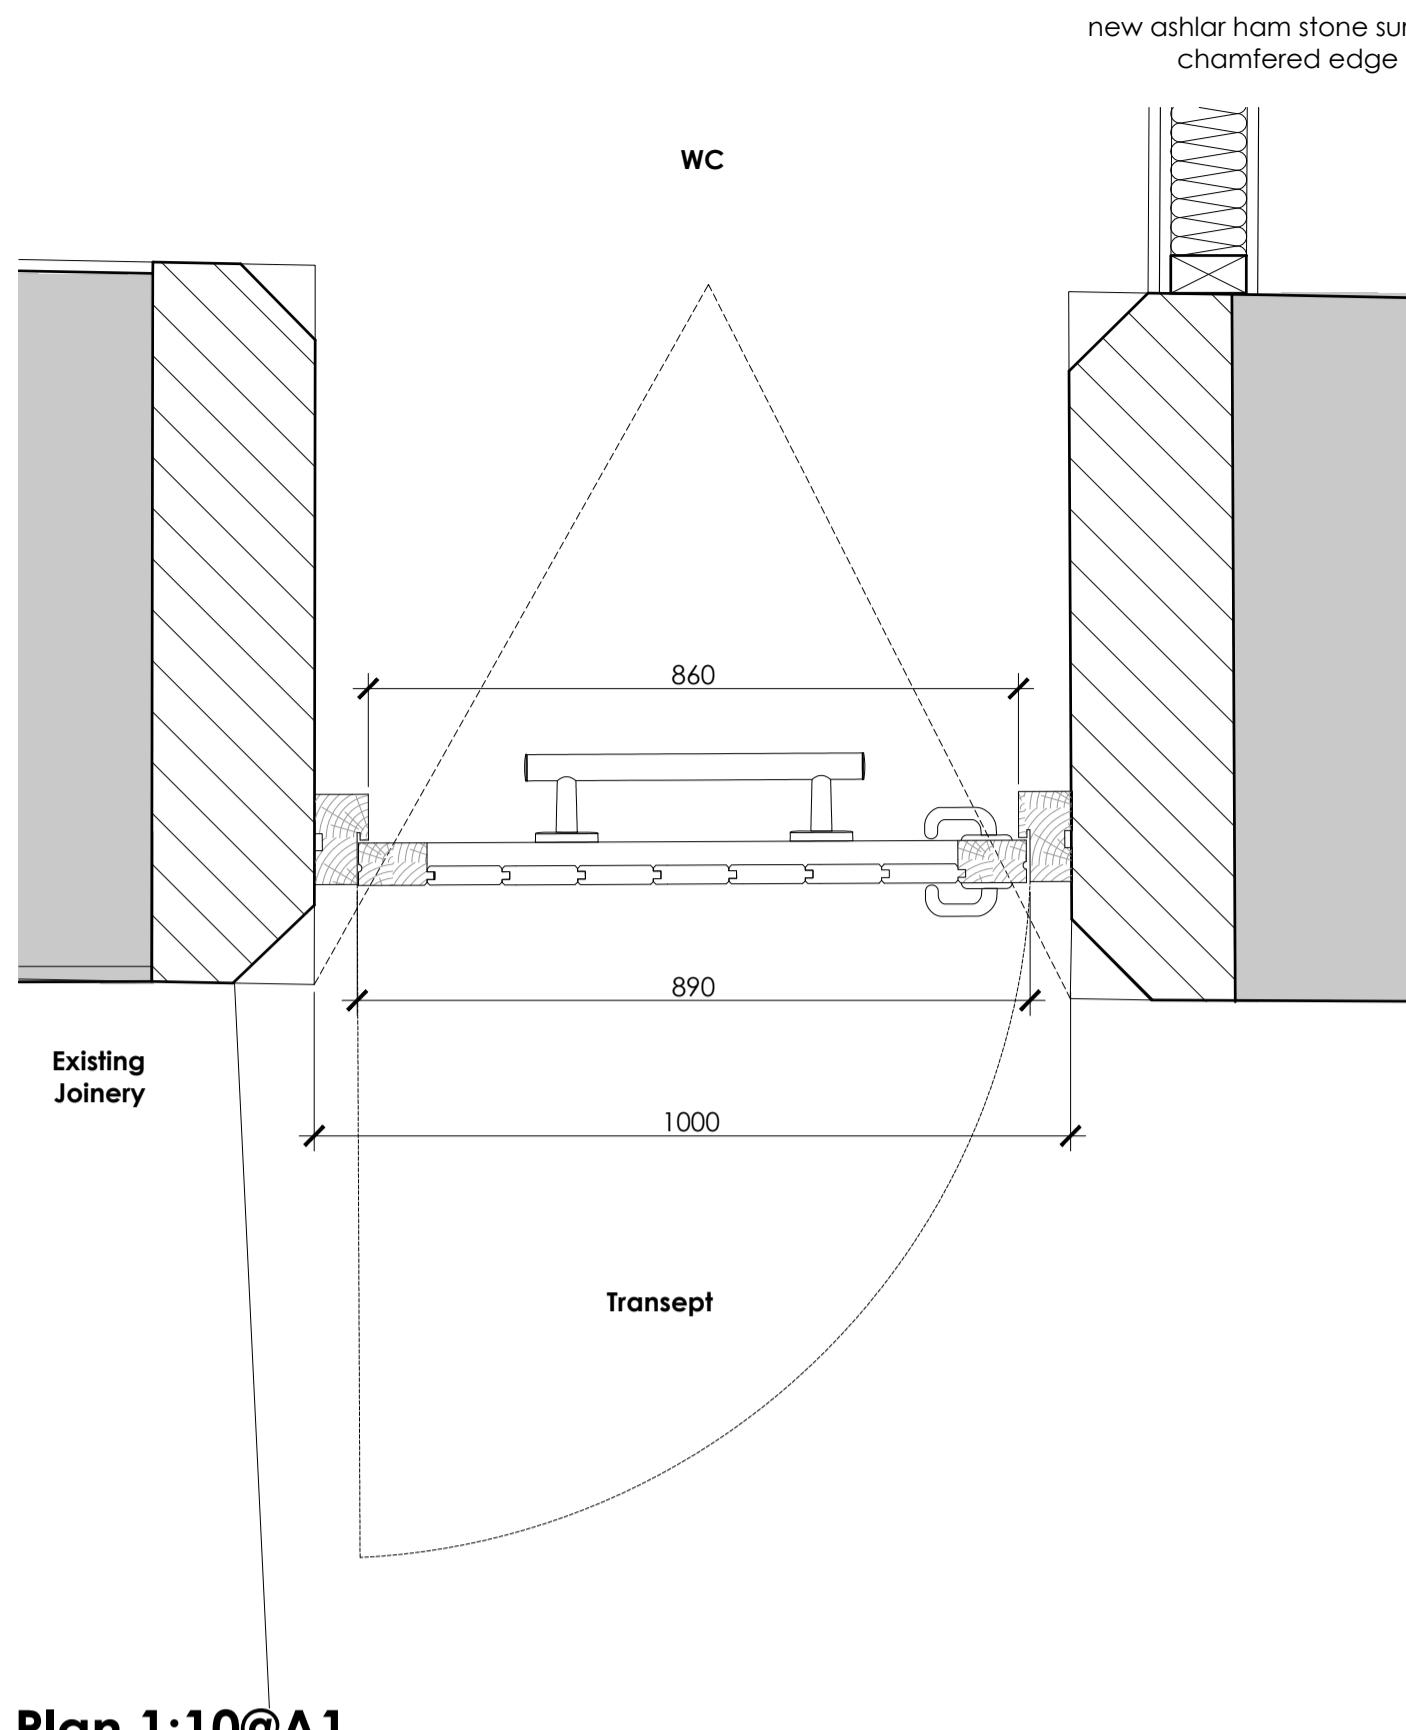

© This Drawing is the copyright of benjamin + beauchamp architects ltd.
All dimensions to be checked on site by contractor and not scaled from this drawing. Scaling for planning purposes only.
benjamin + beauchamp architects ltd accept no liability for any expense, loss or damage of whatever nature and however arising from any variation made to this drawing. Scaling in the execution of the work to which it relates, which has not been referred to in the drawing or its appendices.

p:\west coker - st michael and all angels - 0659\drawings, photos & graphics\b2\drawings\drawing board\working drawings\0659.wd\042 proposed accessible wc joinery details.dwg

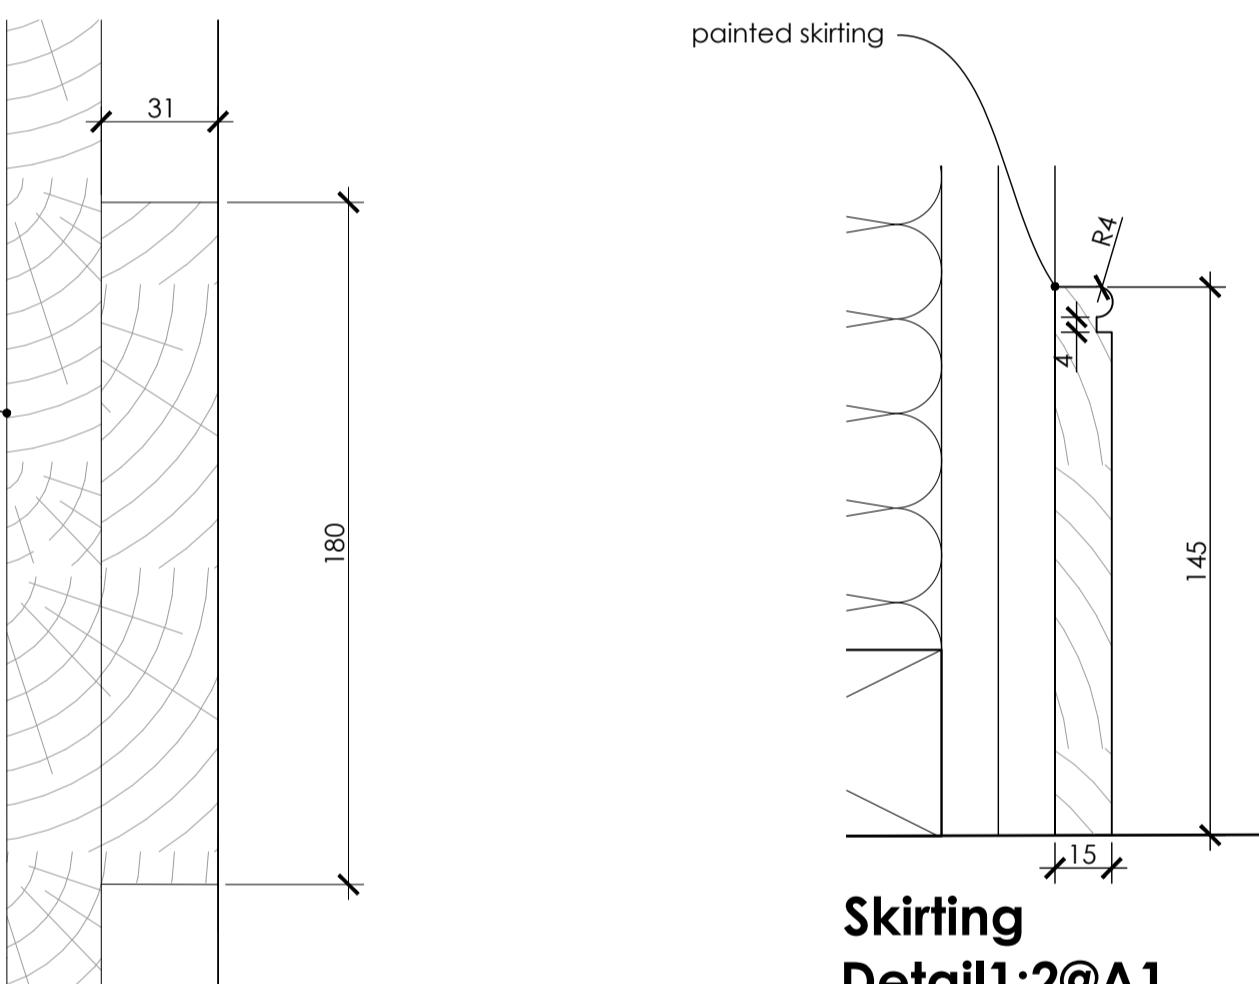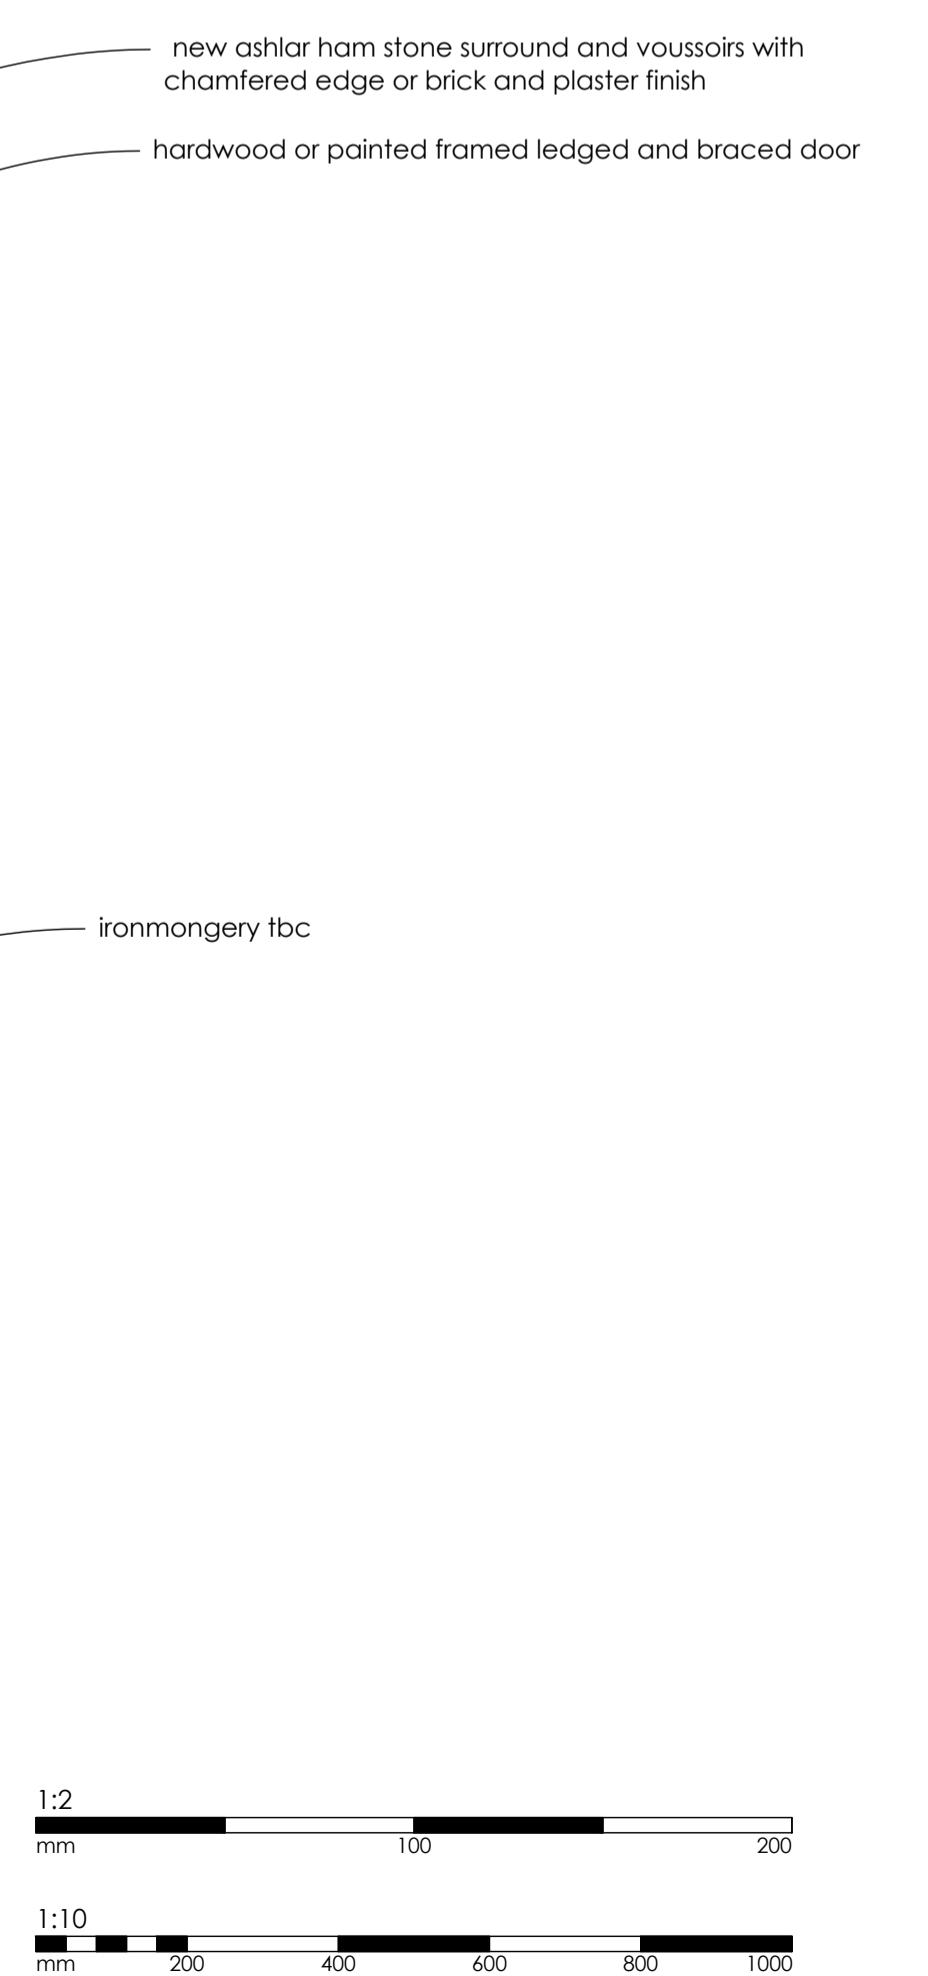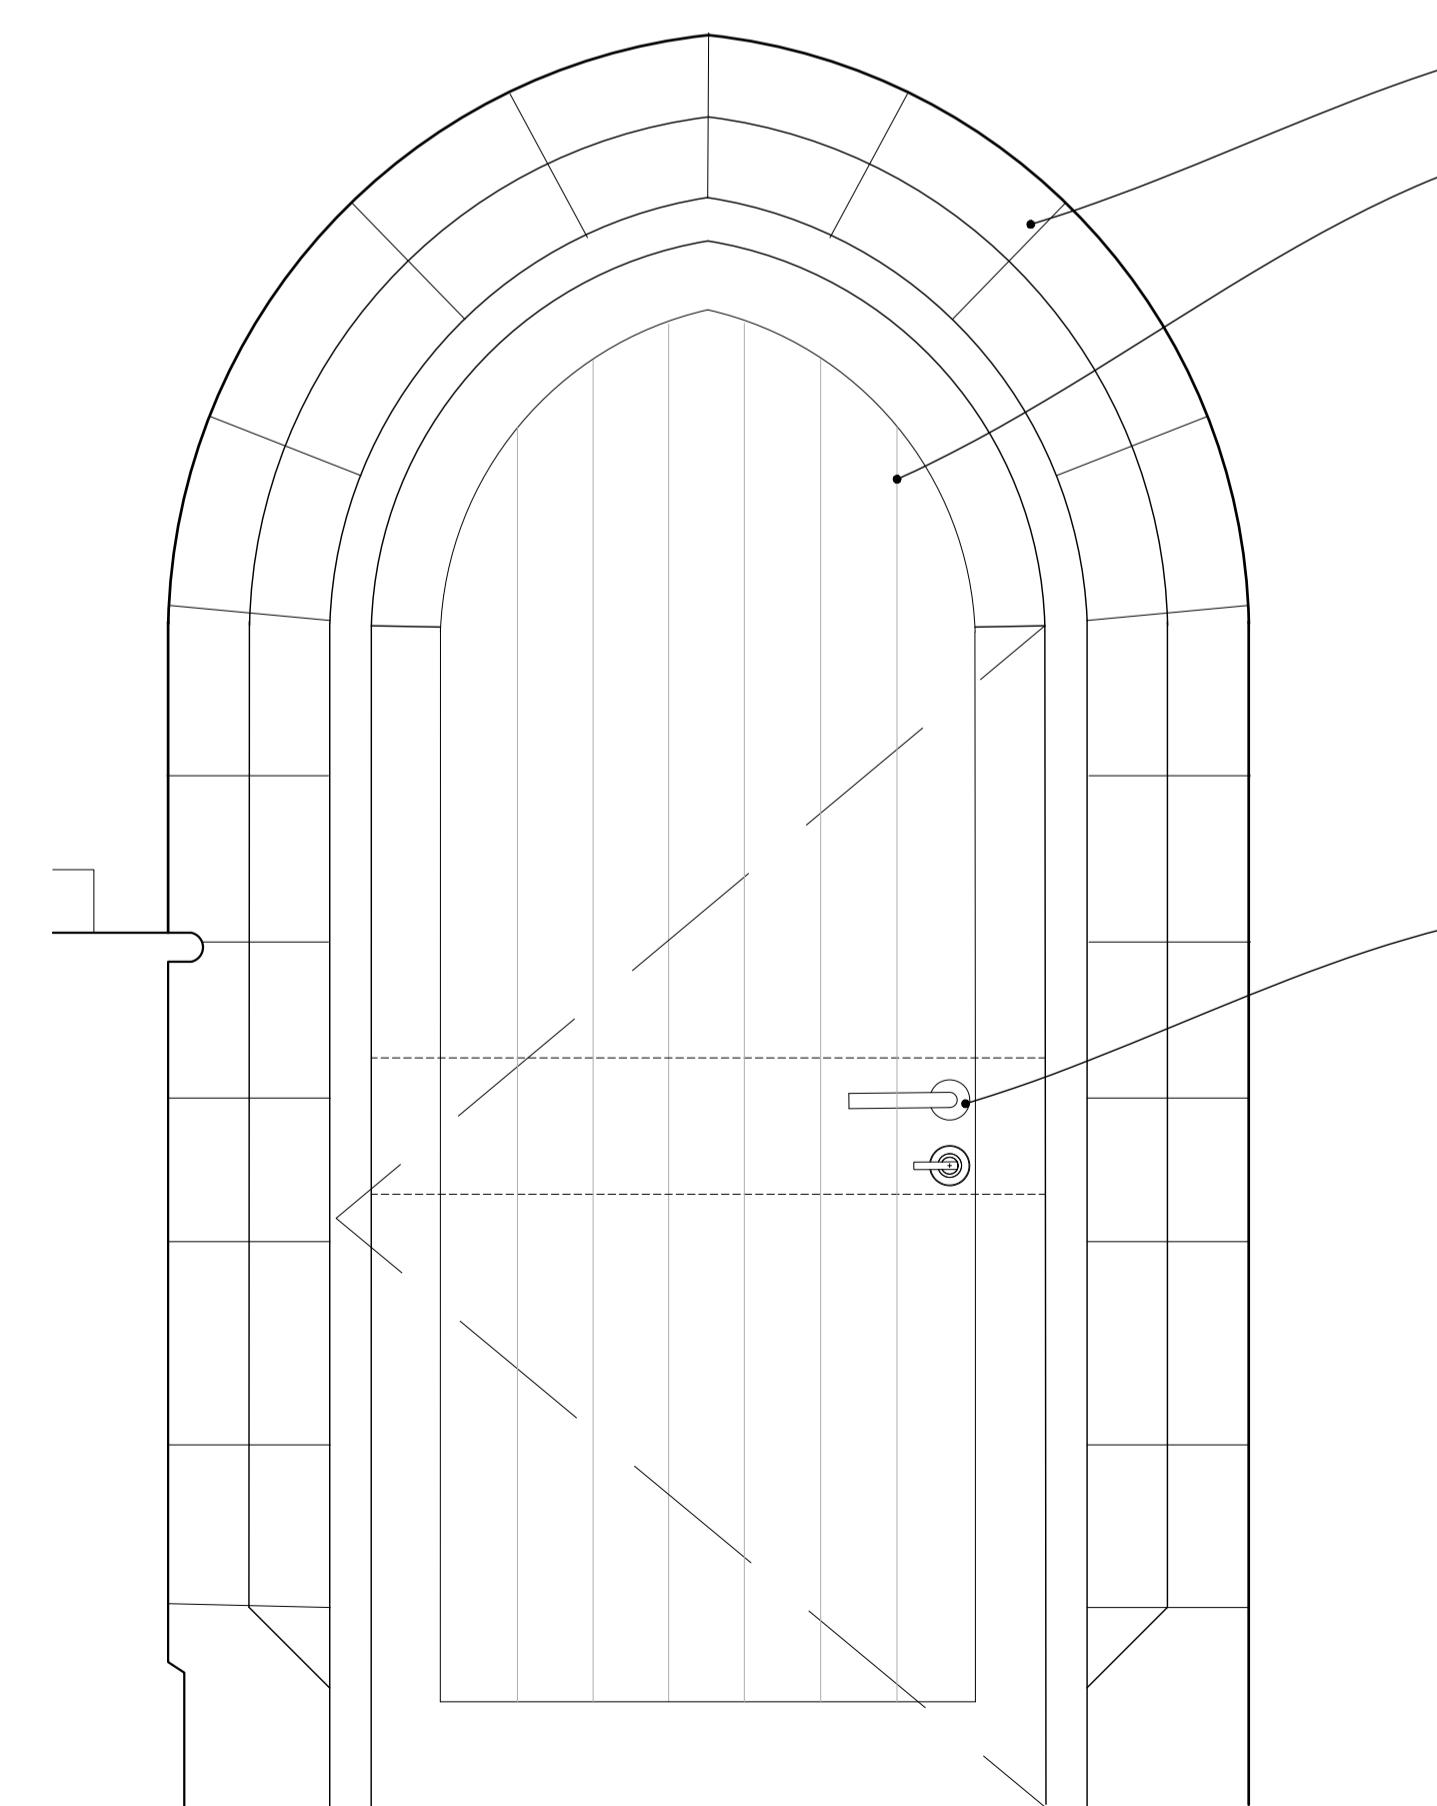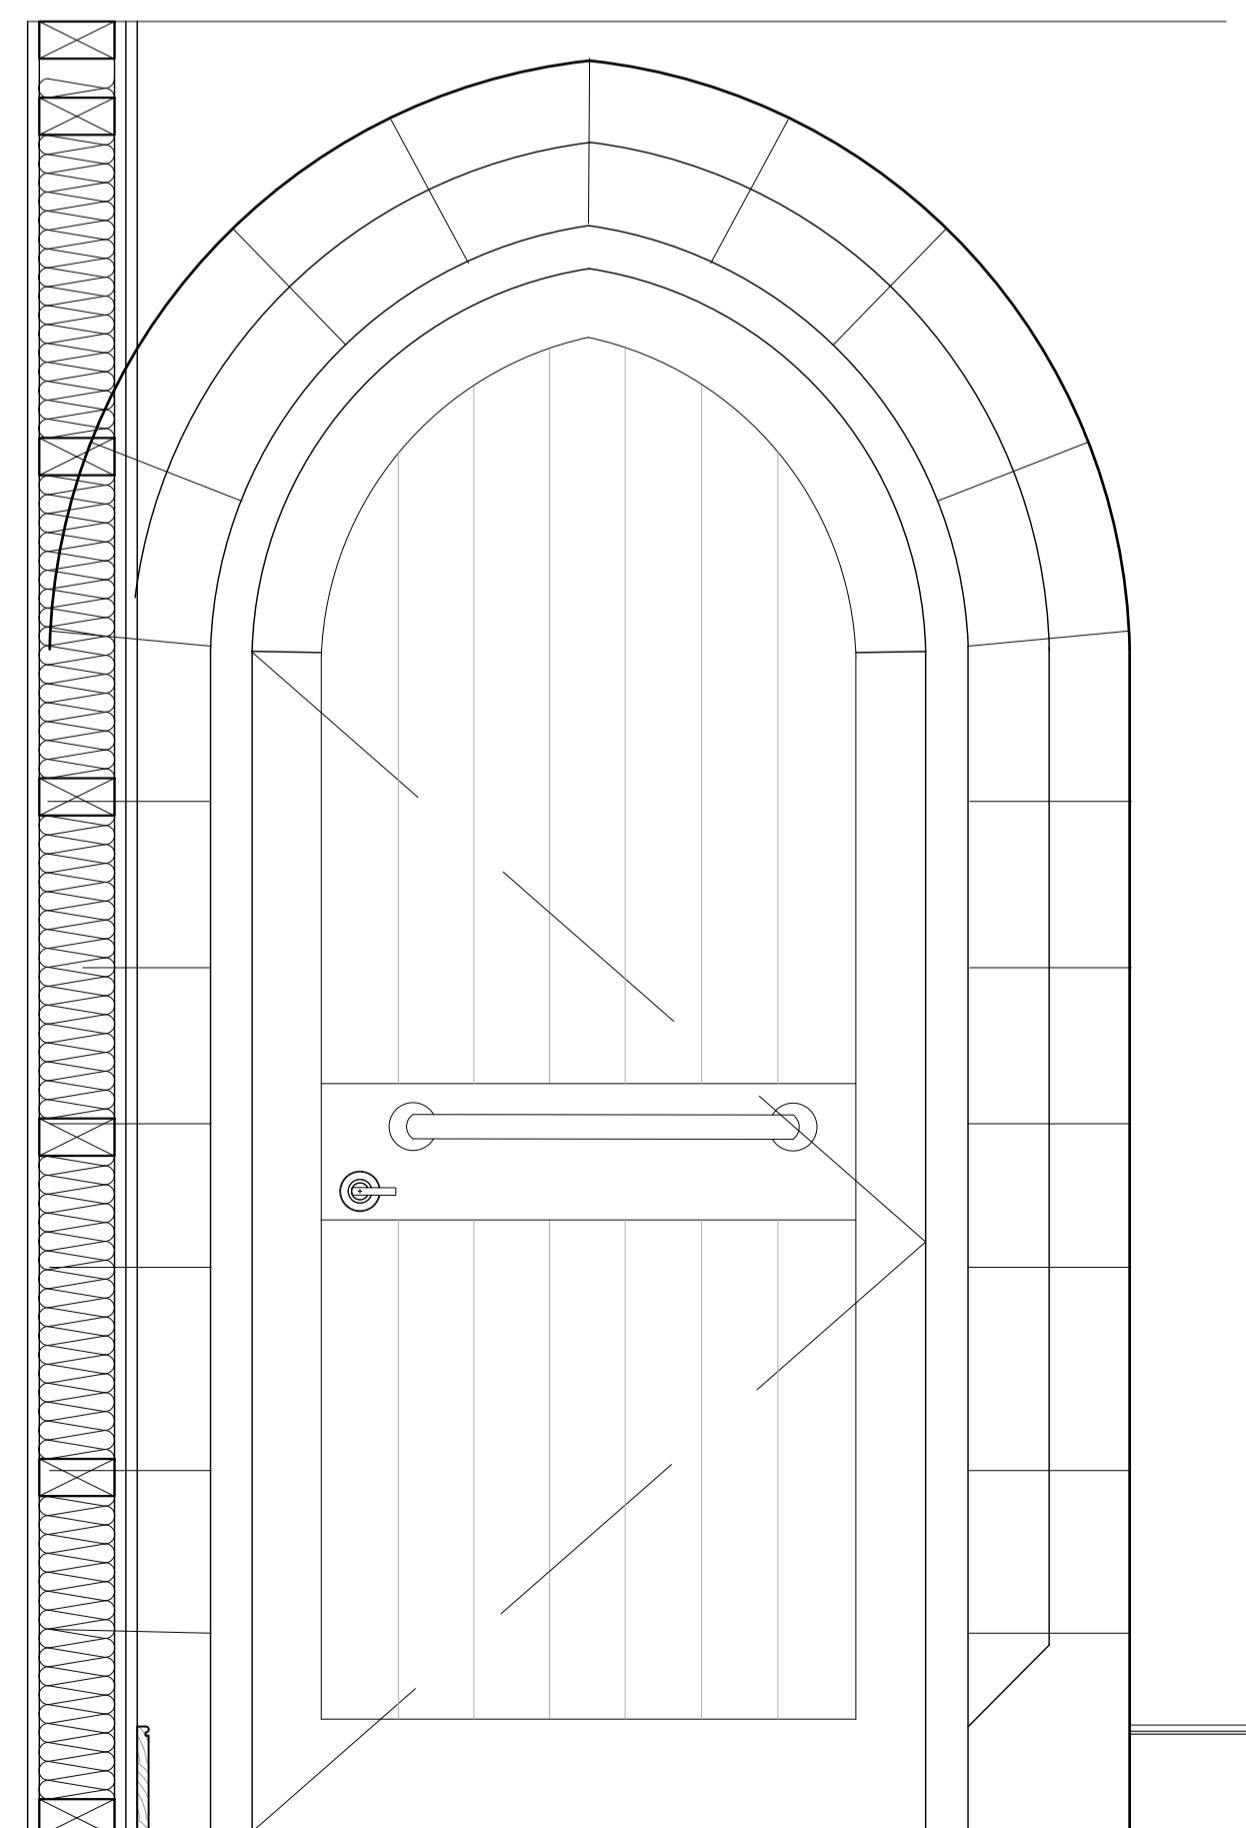

Title: Proposed Accessible WC Door
Stage: WORKING DRAWINGS
benjamin + beauchamp architecture design conservation
the borough studios, the borough, wedmore, somerset BS26 4EB
T 01934 713314 F 01934 713314
Drawn By: IG Date: 18.09.25 Scale: 1:10 & 2 at A1
Drawing No: 0659.WD.042 A
Studio 0203 0203-01 www.b2-architecture.com